



SEE BELOW MATCH LINE

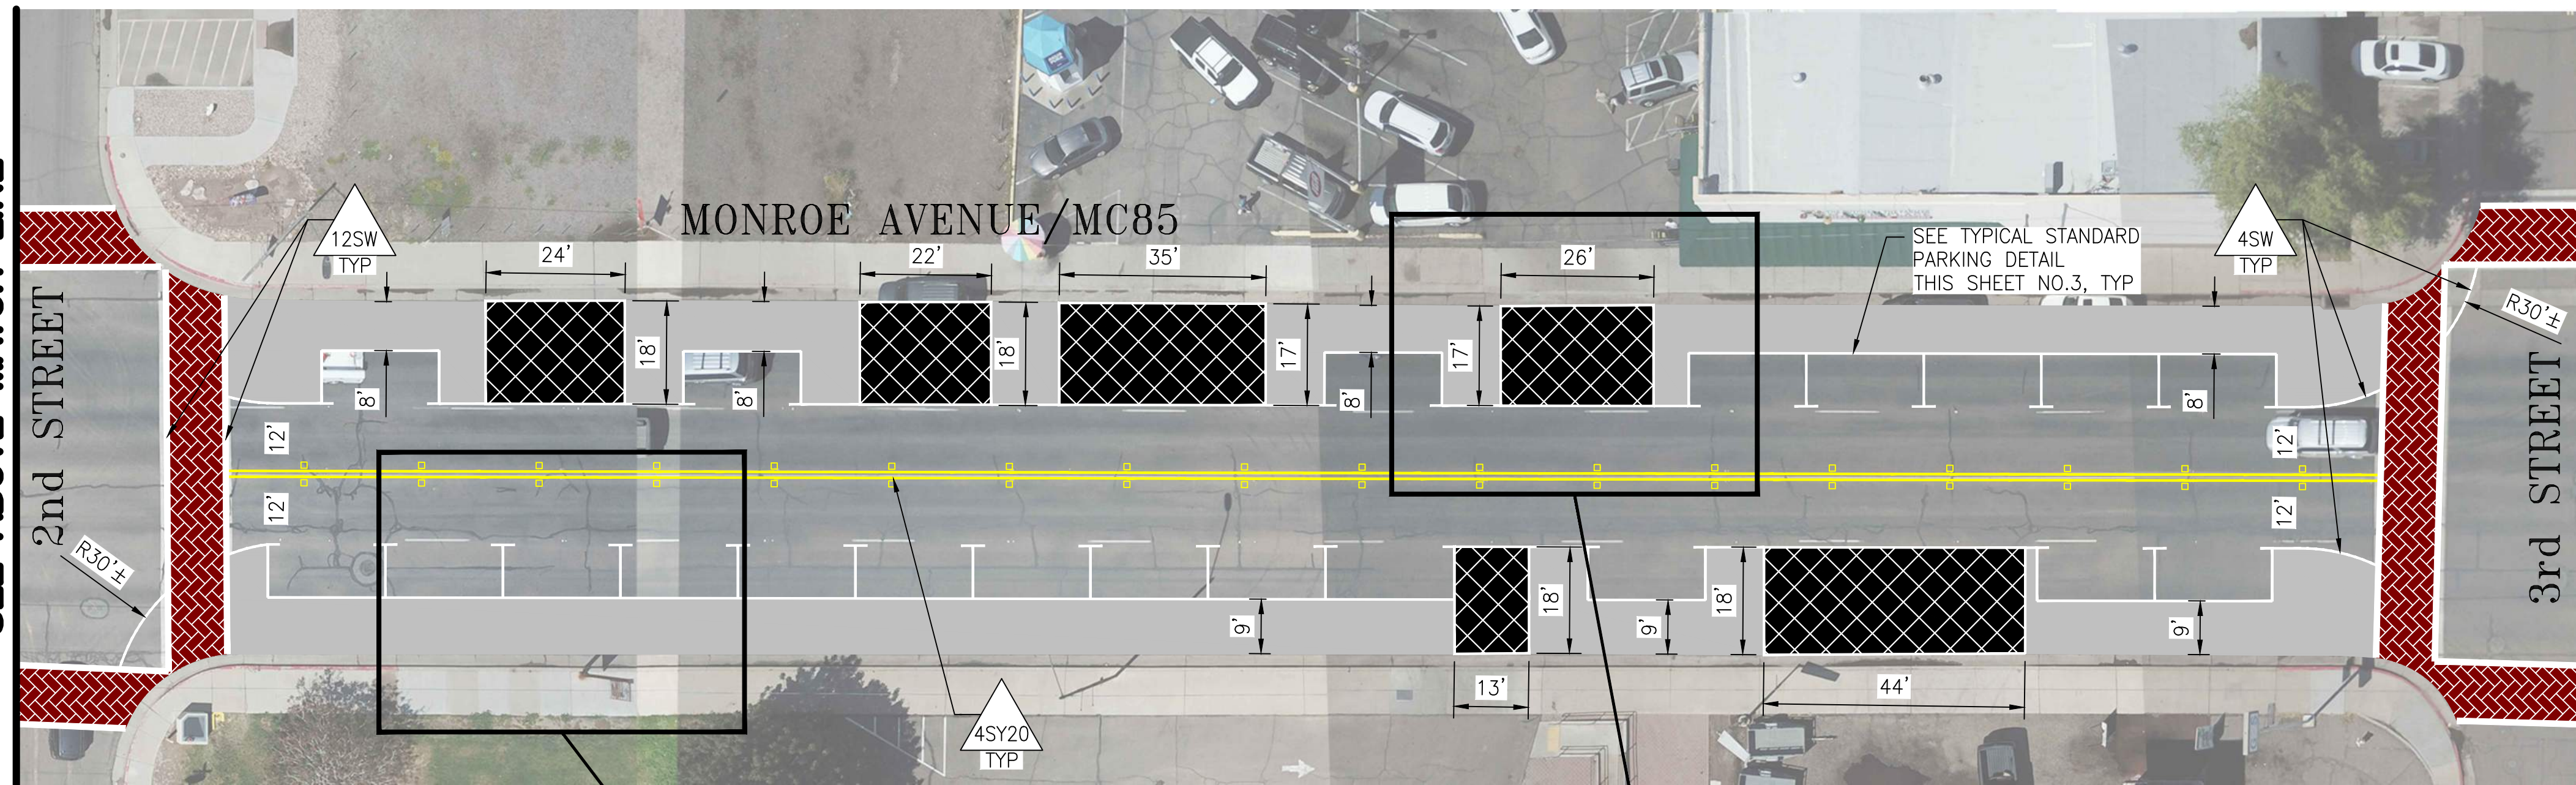


SEE SHEET NO 4 MATCH LINE


SEE ABOVE MATCH LINE

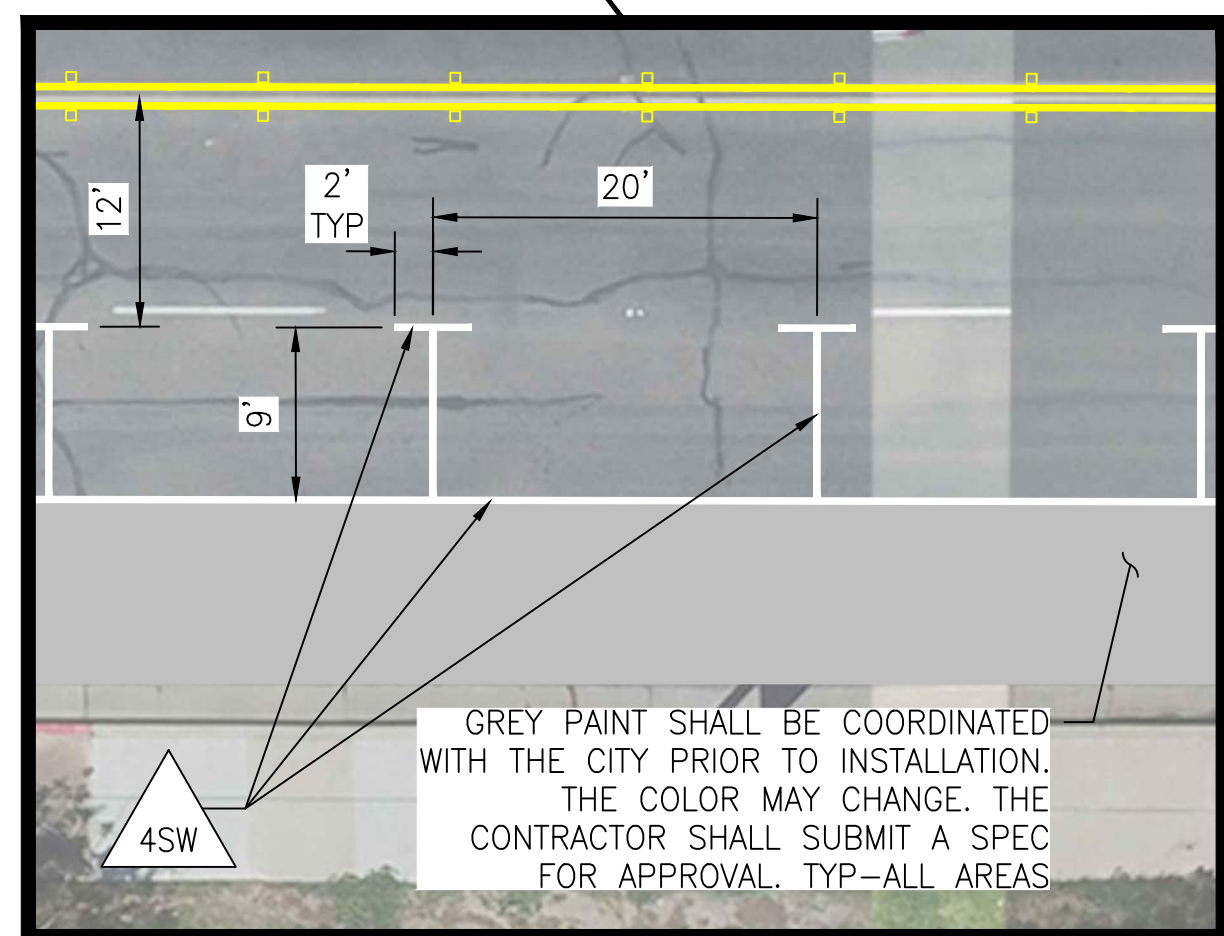

TYPICAL STANDARD PARKING DETAIL
NTS

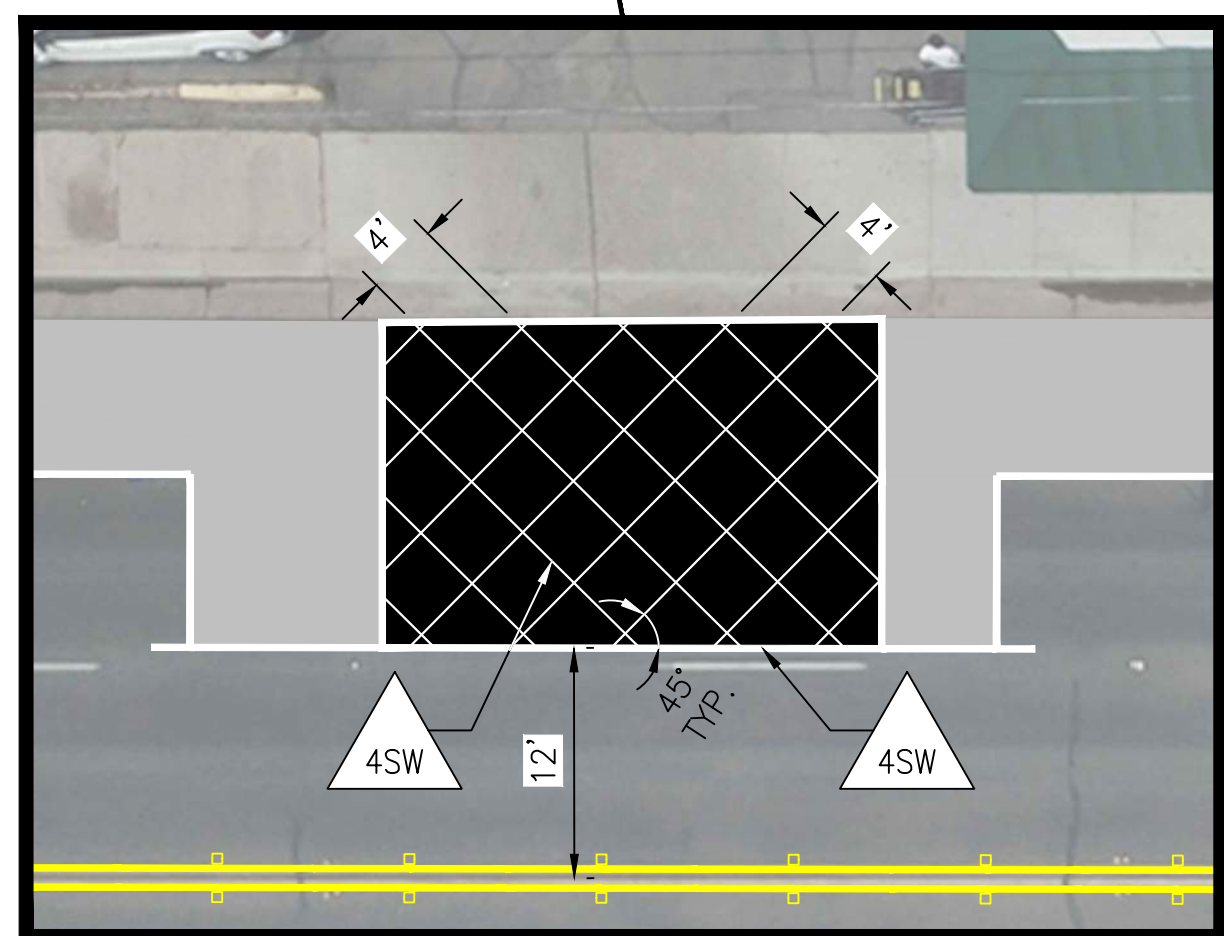


TYPICAL DRIVEWAY CROSSHATCH DETAIL
NTS

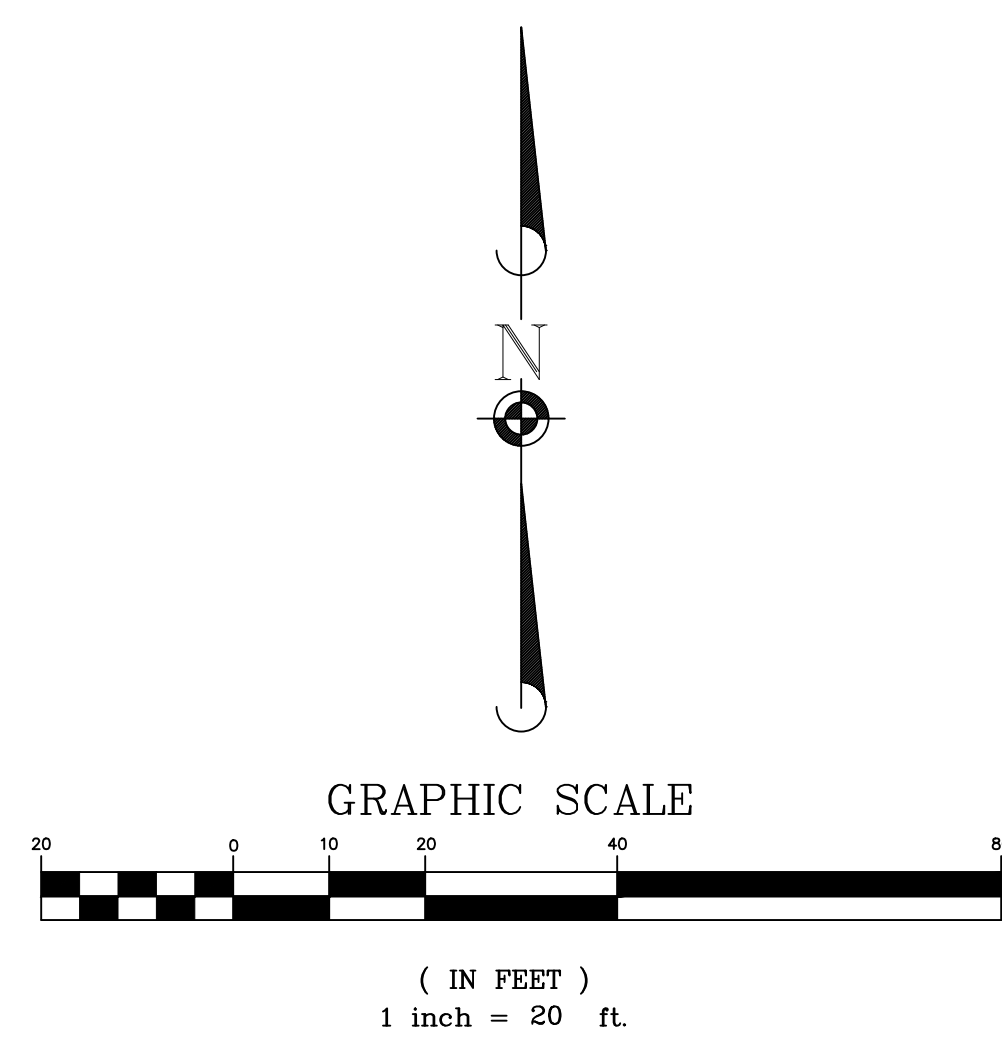

REVISIONS:	
1	
2	
3	
PLAN NAME	
MONROE AVENUE/MC85 1ST STREET/MILLER ROAD TO NARRAMORE AVENUE PAVEMENT MARKING PLAN	
ENGINEER INFORMATION	
COB PERMITTING APPROVED SEAL	COB ENGINEERING APPROVED SEAL
AS-BUILT SEAL	DESIGN SEAL
NOT FOR CONSTRUCTION	
ORIGINAL PLAN DATE	LATEST REVISION DATE
05.06.2024	
PROJECT NUMBER	SHEET NUMBER
242011	3 of 10
SUBMITTAL:	
COB PLAN TRACKING #	COB PERMIT #


SEE SHEET NO 3 MATCH LINE

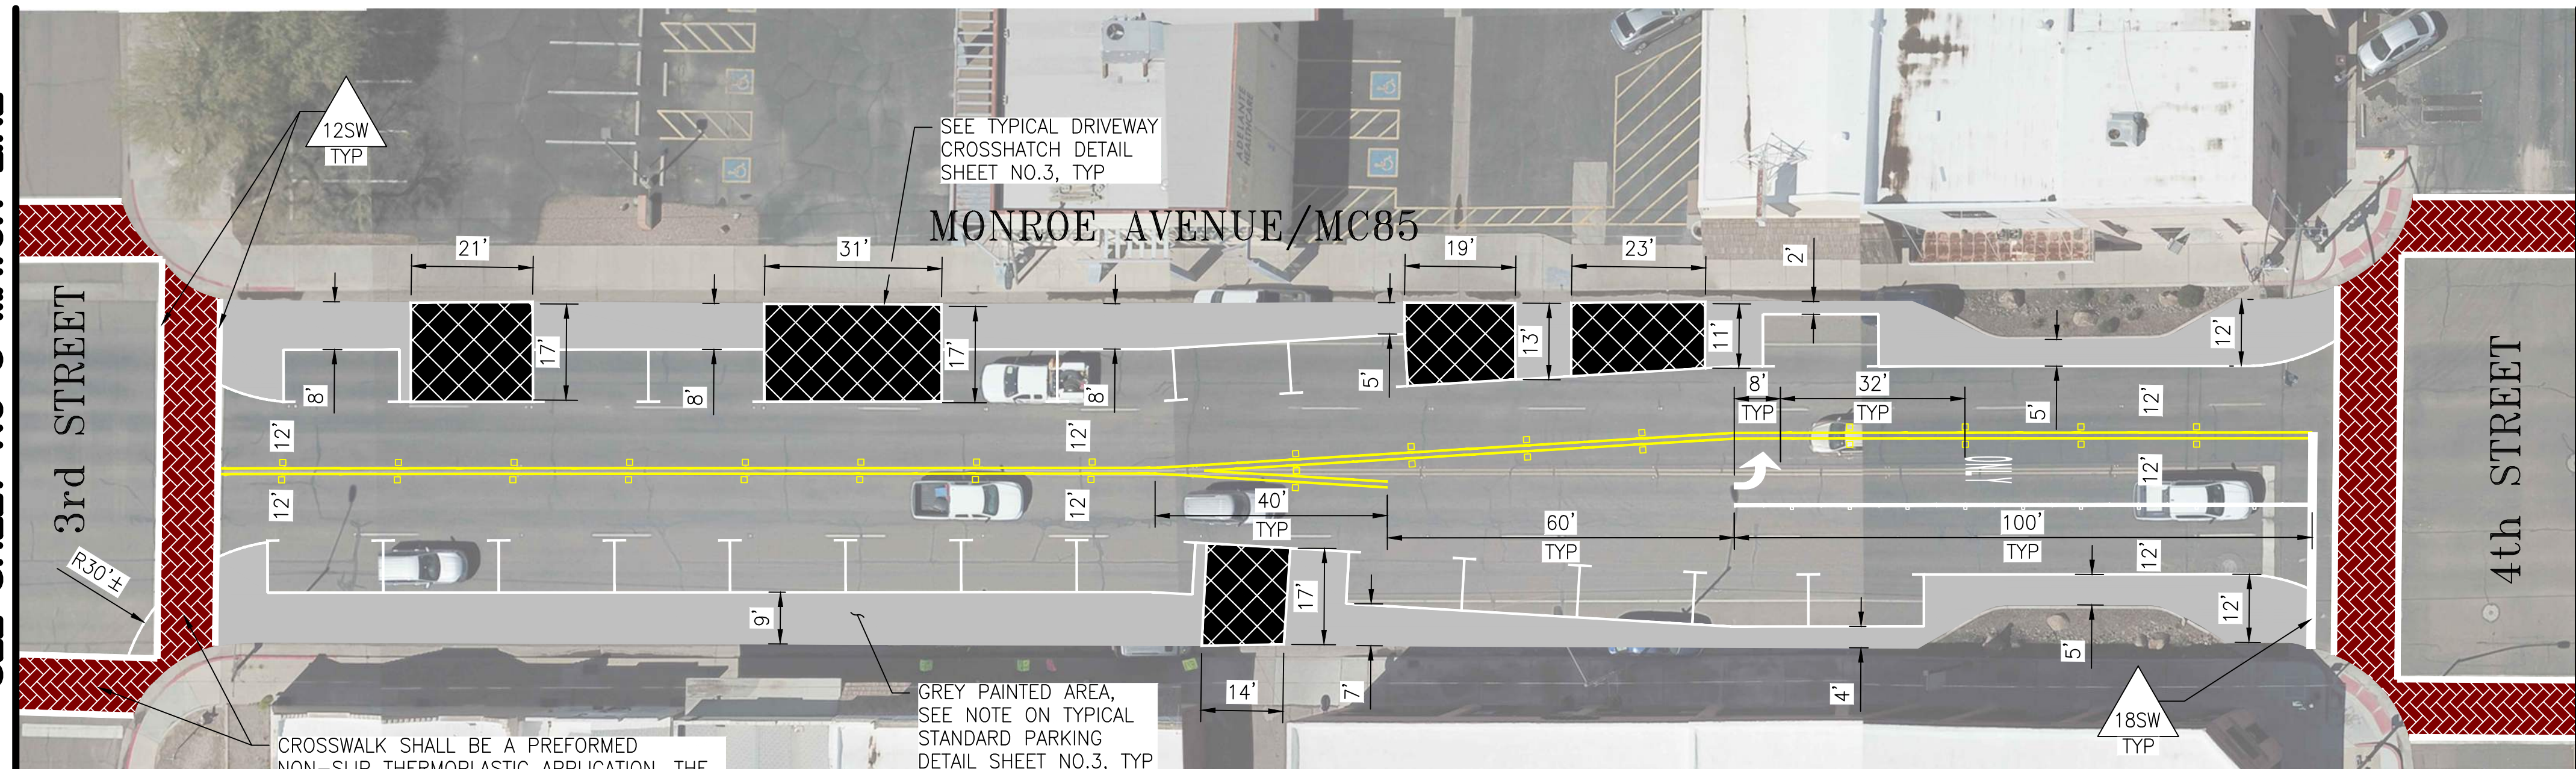

CROSSWALK SHALL BE A PREFORMED NON-SLIP THERMOPLASTIC APPLICATION. THE PATTERN SHALL BE RED HERRINGBONE BRICK. ALL MATERIALS AND INSTALLATION METHOD MUST BE APPROVED BY THE CITY PRIOR TO ORDERING MATERIALS. TYP

SEE BELOW MATCH LINE

SEE ABOVE MATCH LINE

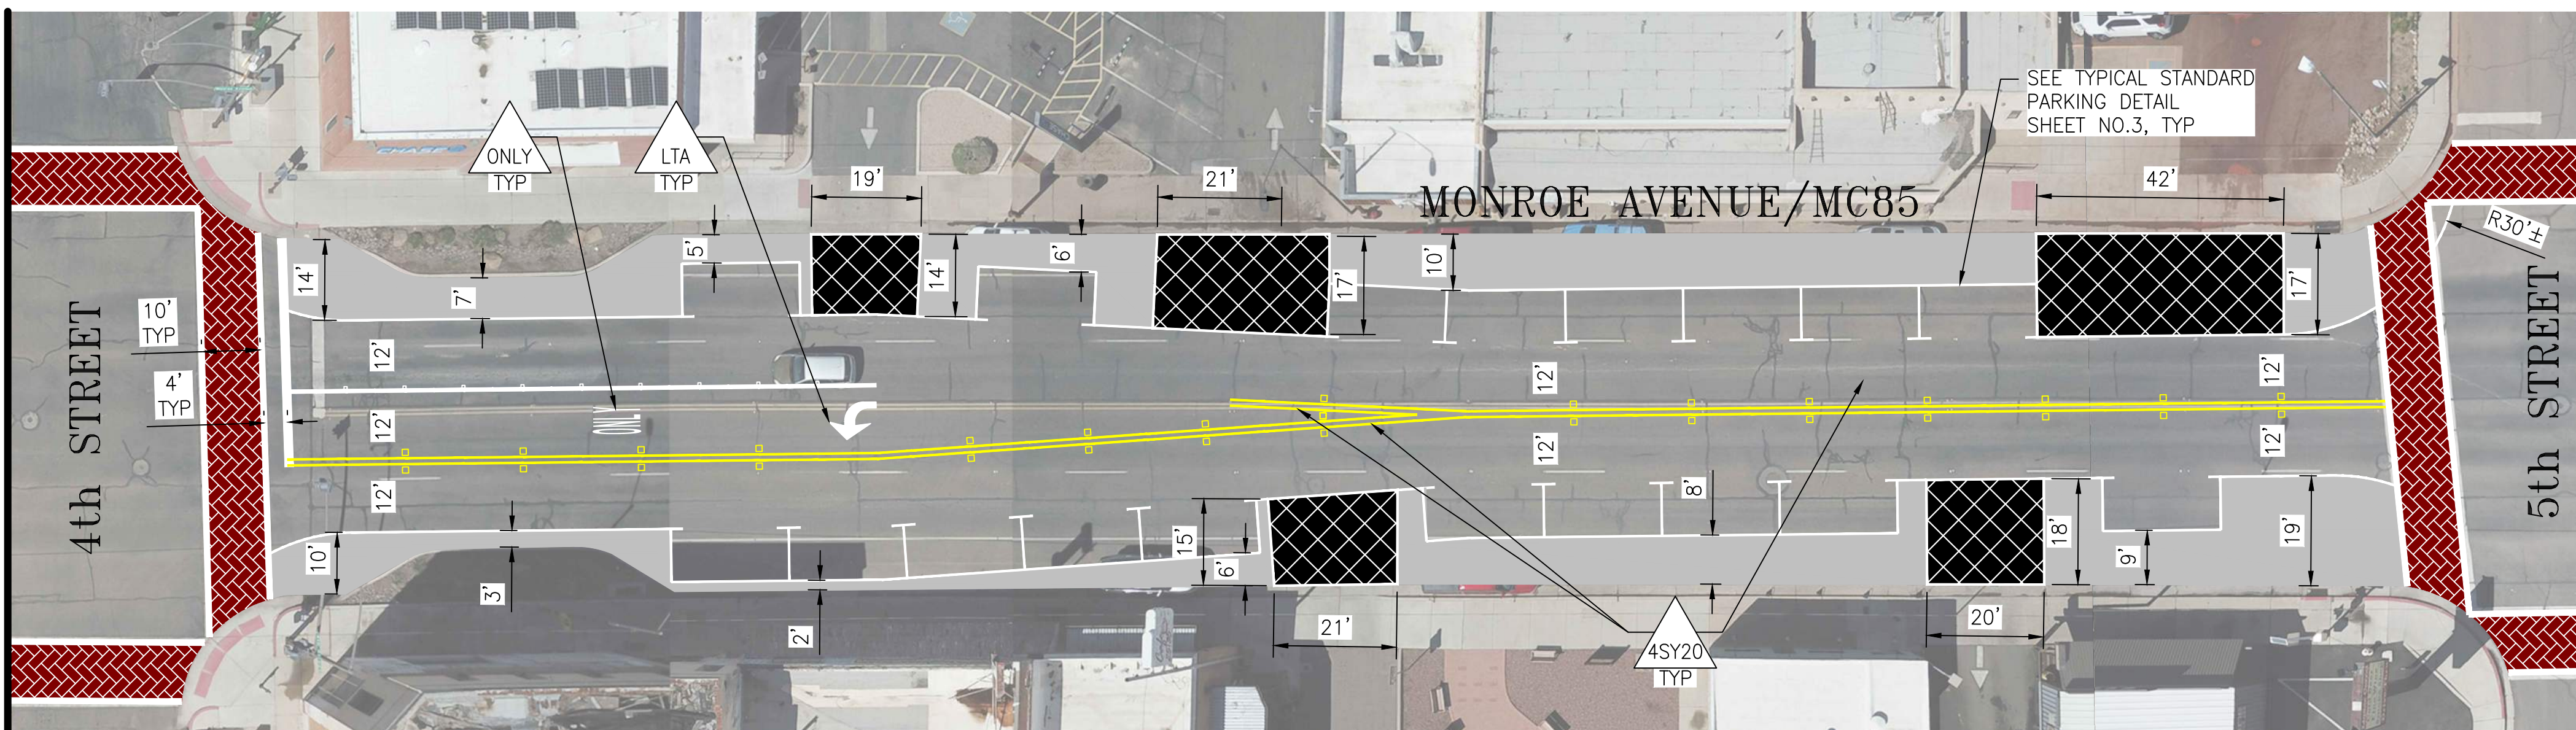

SEE SHEET NO 5 MATCH LINE

GRAPHIC SCALE


(IN FEET)
1 inch = 20 ft.

ARIZONA

Call 811 or visit Arizona811.com


REVISIONS: 1 2 3		PLAN NAME MONROE AVENUE/MC85 1ST STREET/MILLER ROAD TO NARRAMORE AVENUE PAVEMENT MARKING PLAN
ENGINEER INFORMATION 		
COB PERMITTING APPROVED SEAL AS-BUILT SEAL	COB ENGINEERING APPROVED SEAL DESIGN SEAL	SUBMITTAL: COB PLAN TRACKING # COB PERMIT #
<p>NOT FOR CONSTRUCTION</p>		
ORIGINAL PLAN DATE 05.06.2024	LATEST REVISION DATE SHEET NUMBER 4 of 10	

SEE SHEET NO 4 MATCH LINE

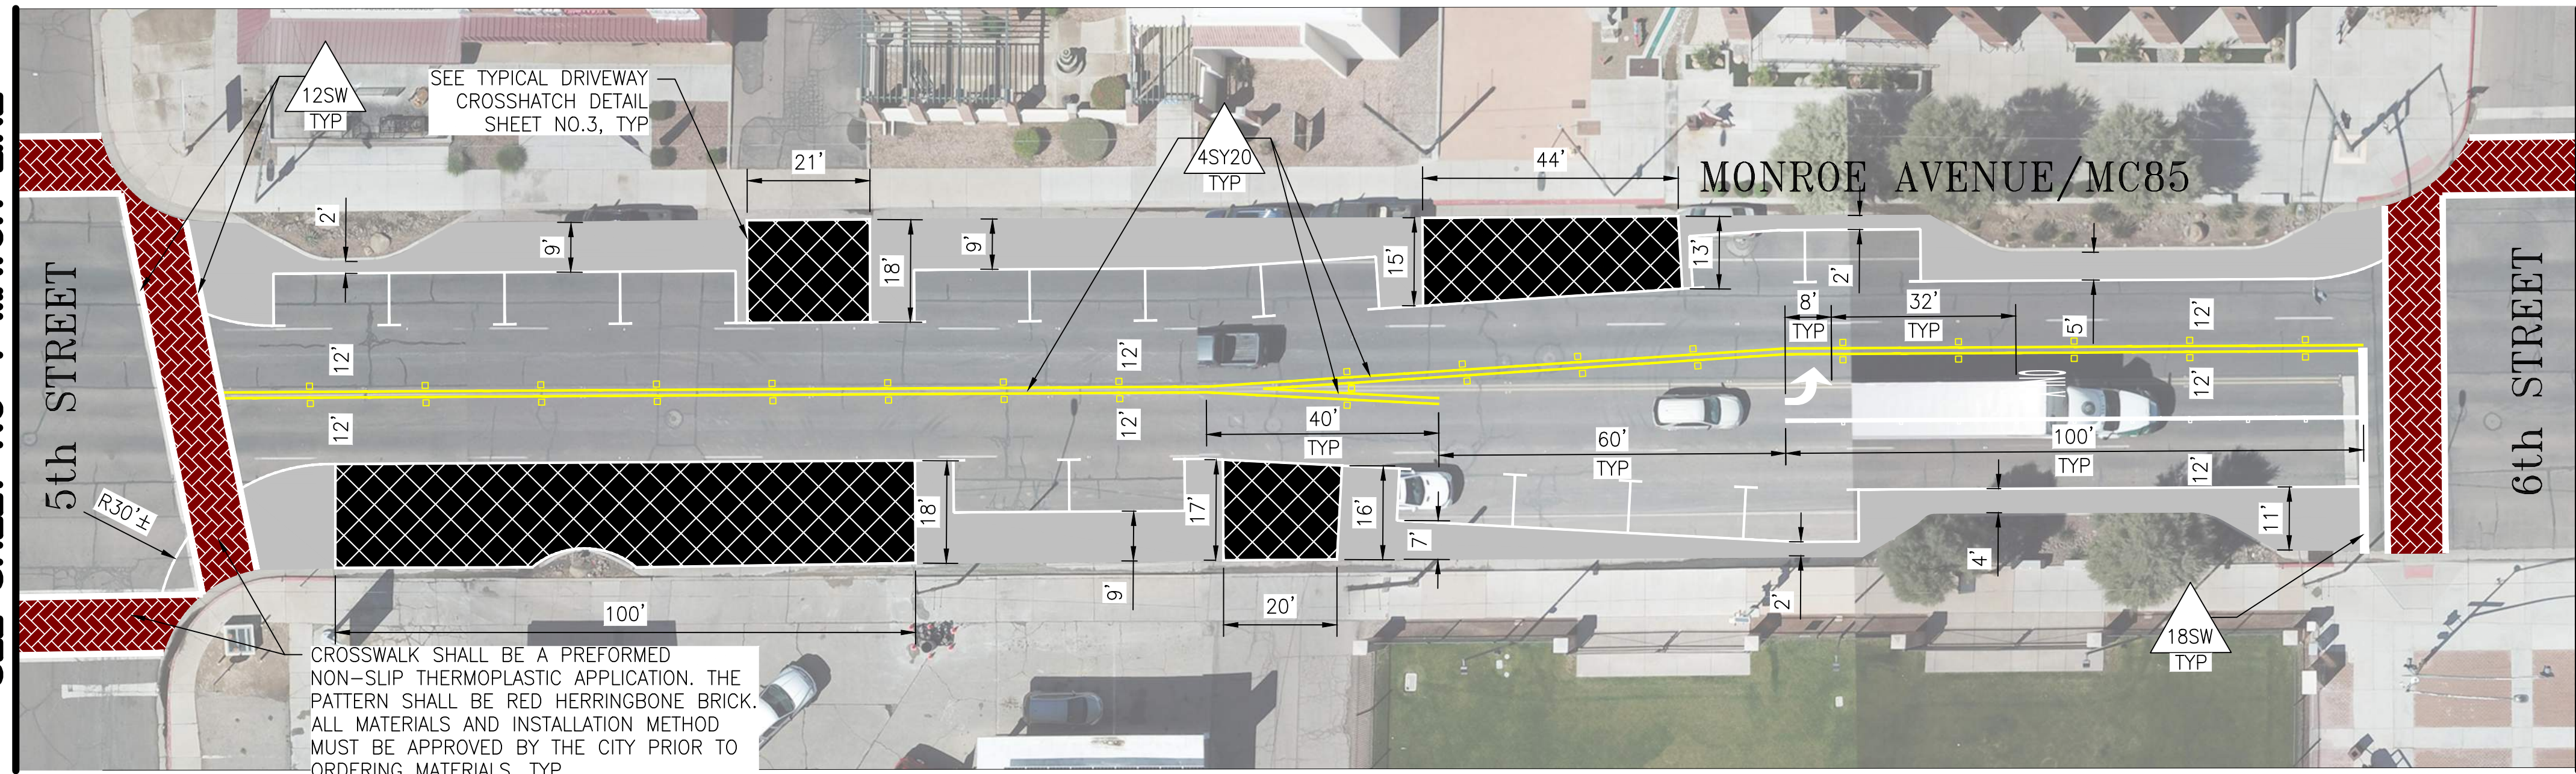


SEE BELOW MATCH LINE




SEE ABOVE MATCH LINE

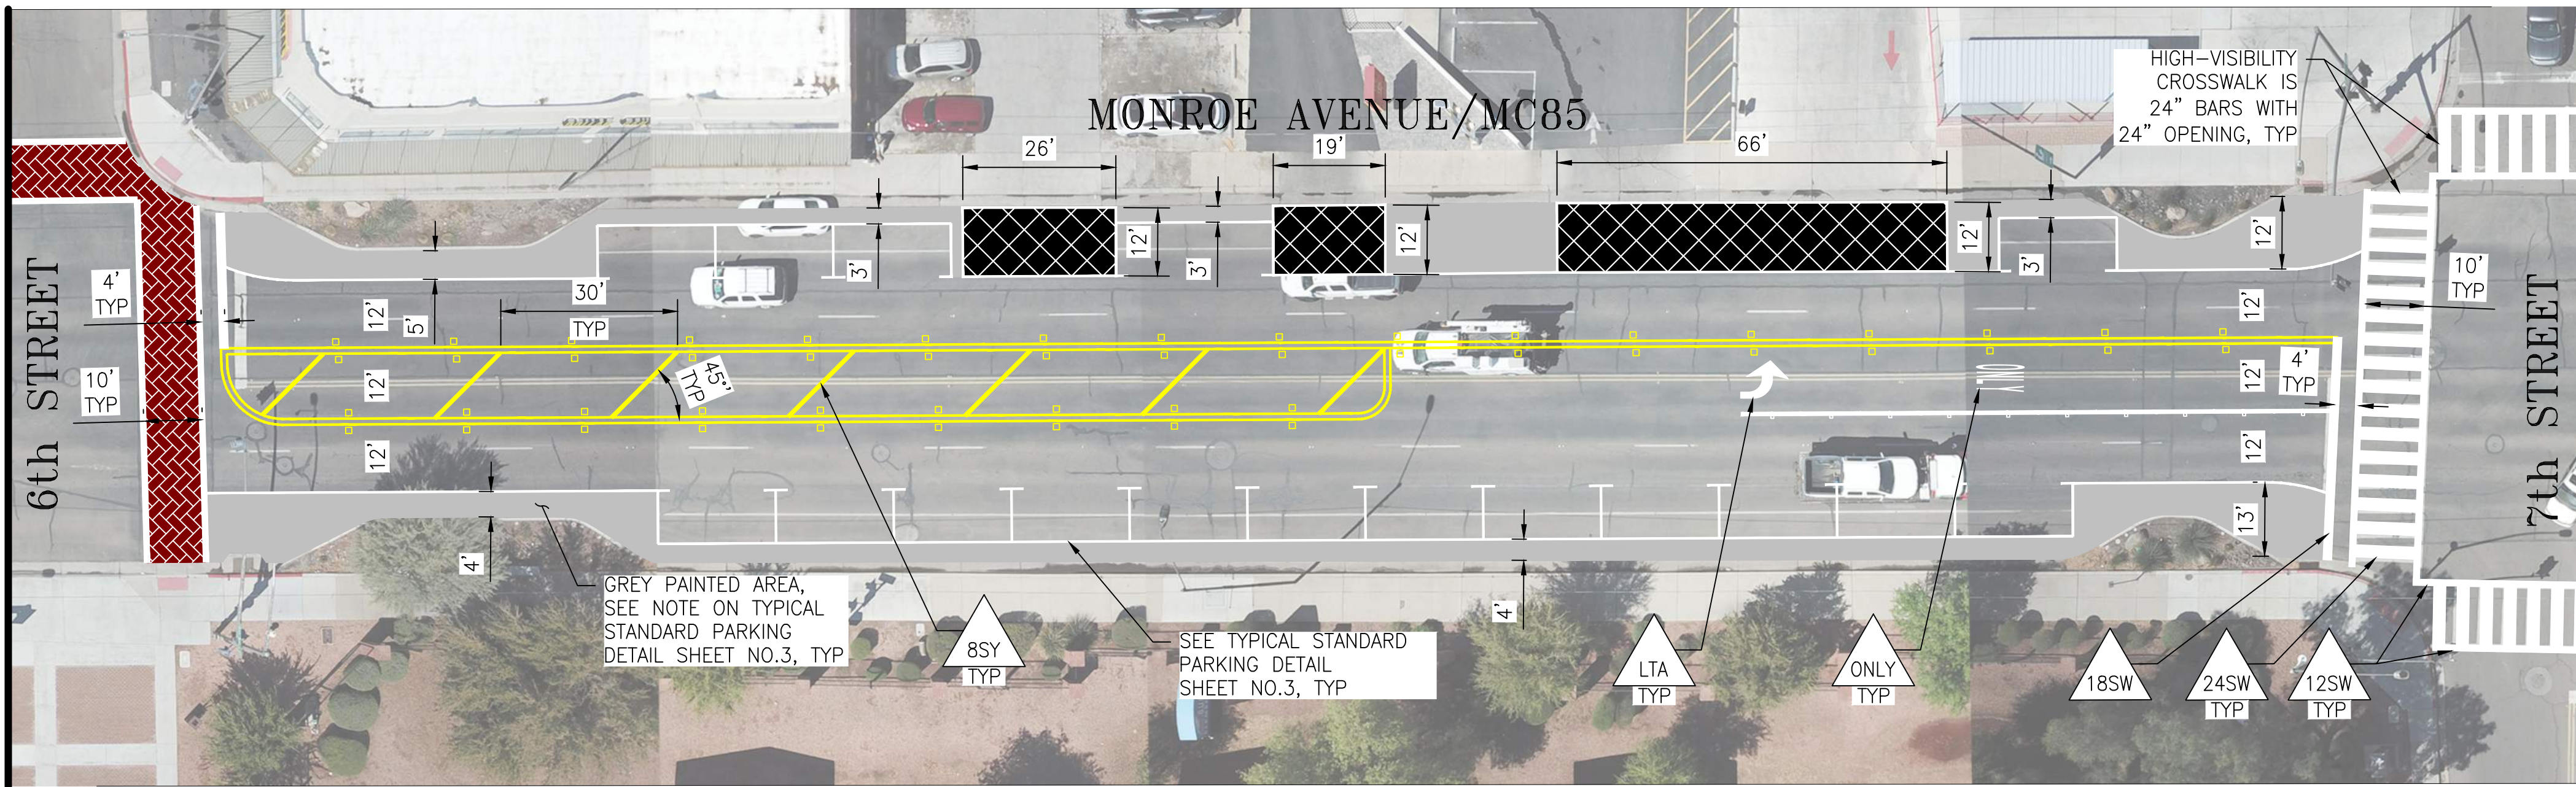





SEE SHEET NO 6 MATCH LINE

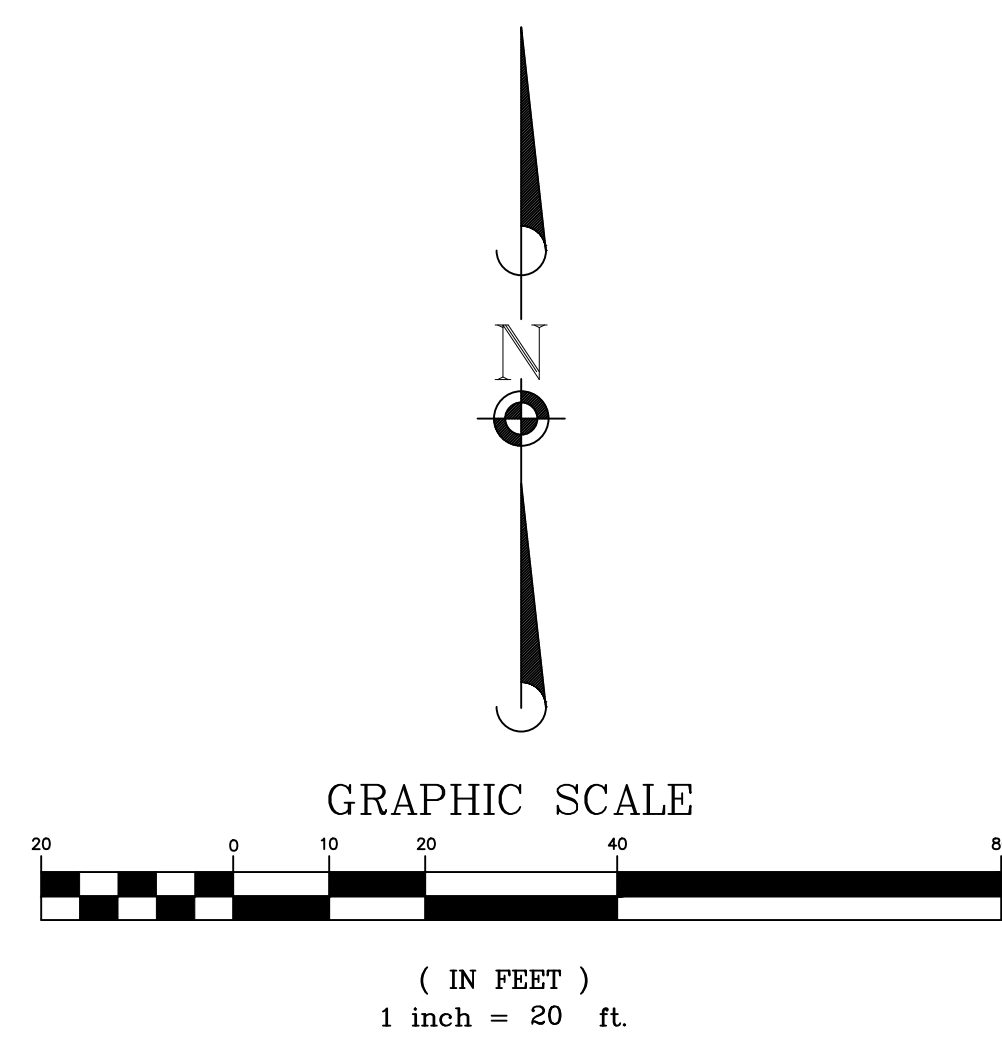






REVISIONS:	
1	
2	
3	
PLAN NAME	
MONROE AVENUE/MC85 1ST STREET/MILLER ROAD TO NARRAMORE AVENUE PAVEMENT MARKING PLAN	
ENGINEER INFORMATION	
COB PERMITTING APPROVED SEAL	COB ENGINEERING APPROVED SEAL
AS-BUILT SEAL	DESIGN SEAL
NOT FOR CONSTRUCTION	
ORIGINAL PLAN DATE	LATEST REVISION DATE
05.06.2024	
PROJECT NUMBER	SHEET NUMBER
242011	5 of 10
SUBMITTAL:	
COB PLAN TRACKING #	COB PERMIT #

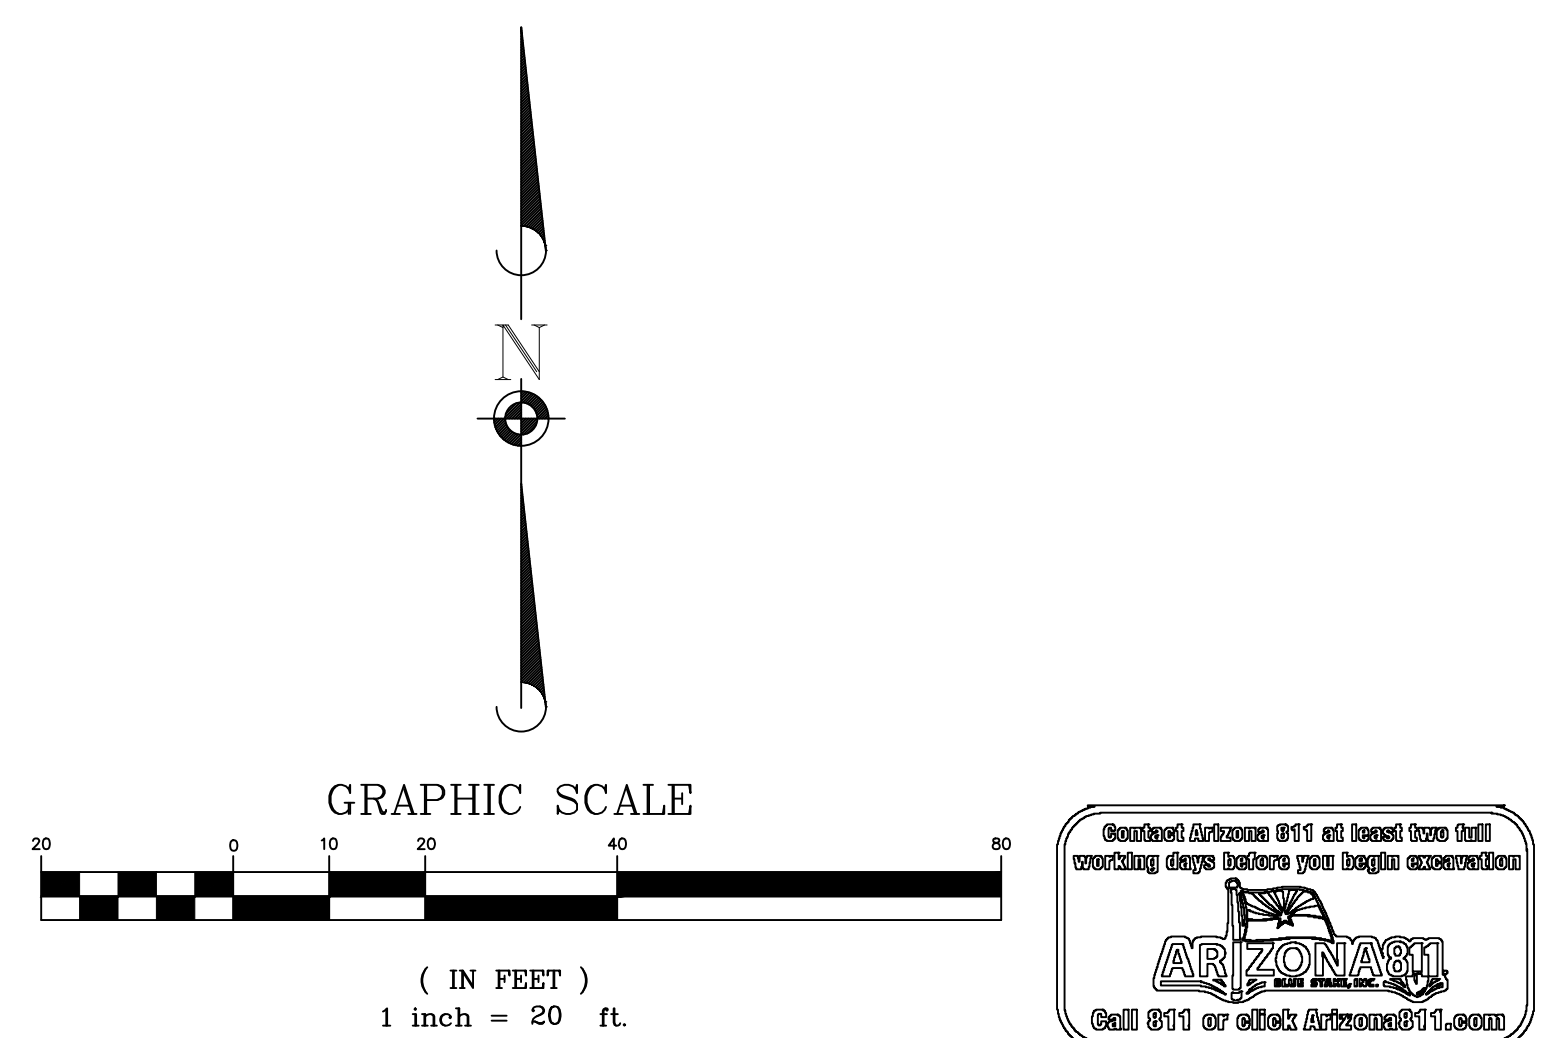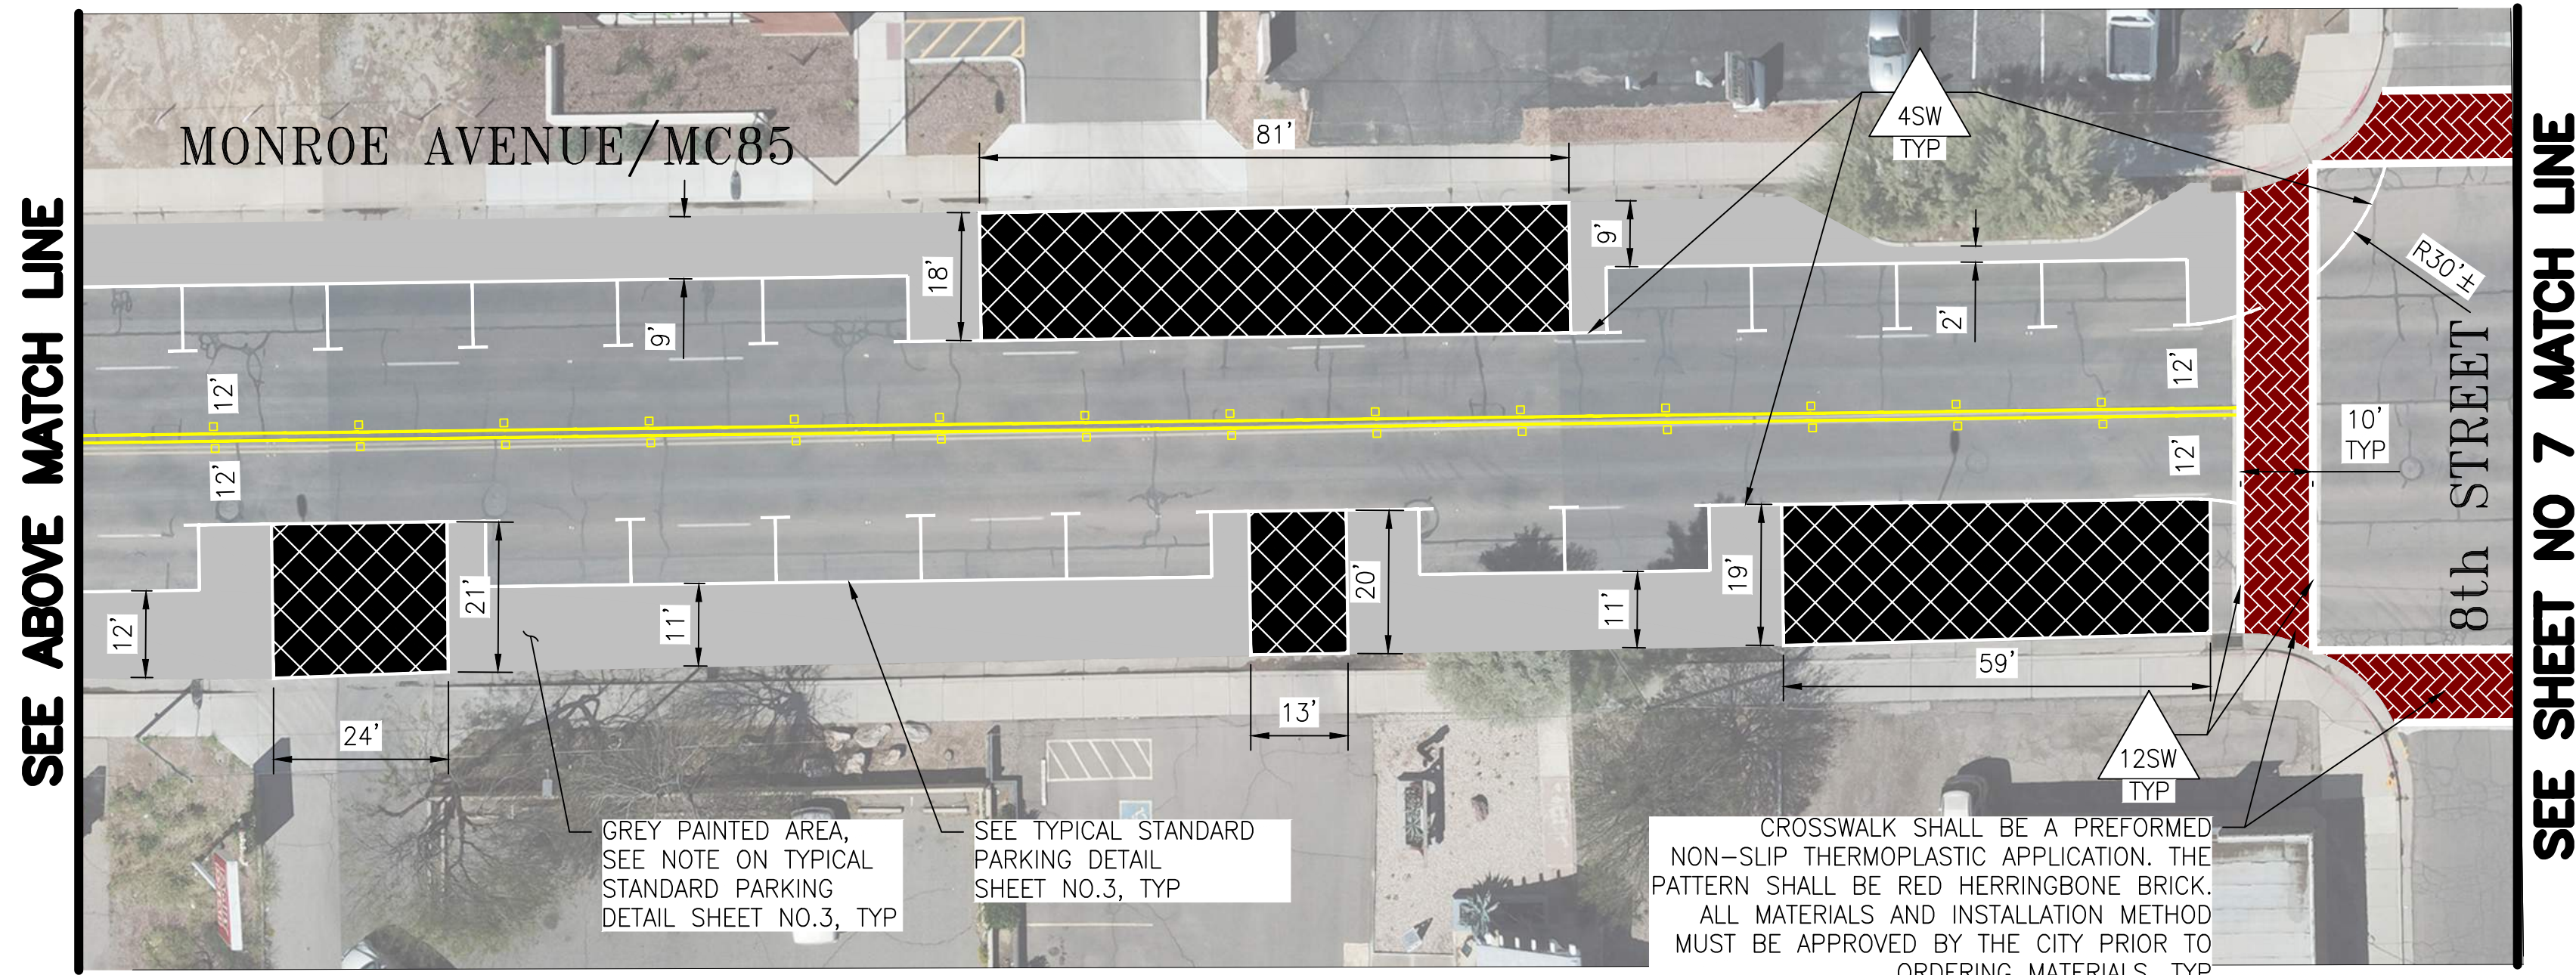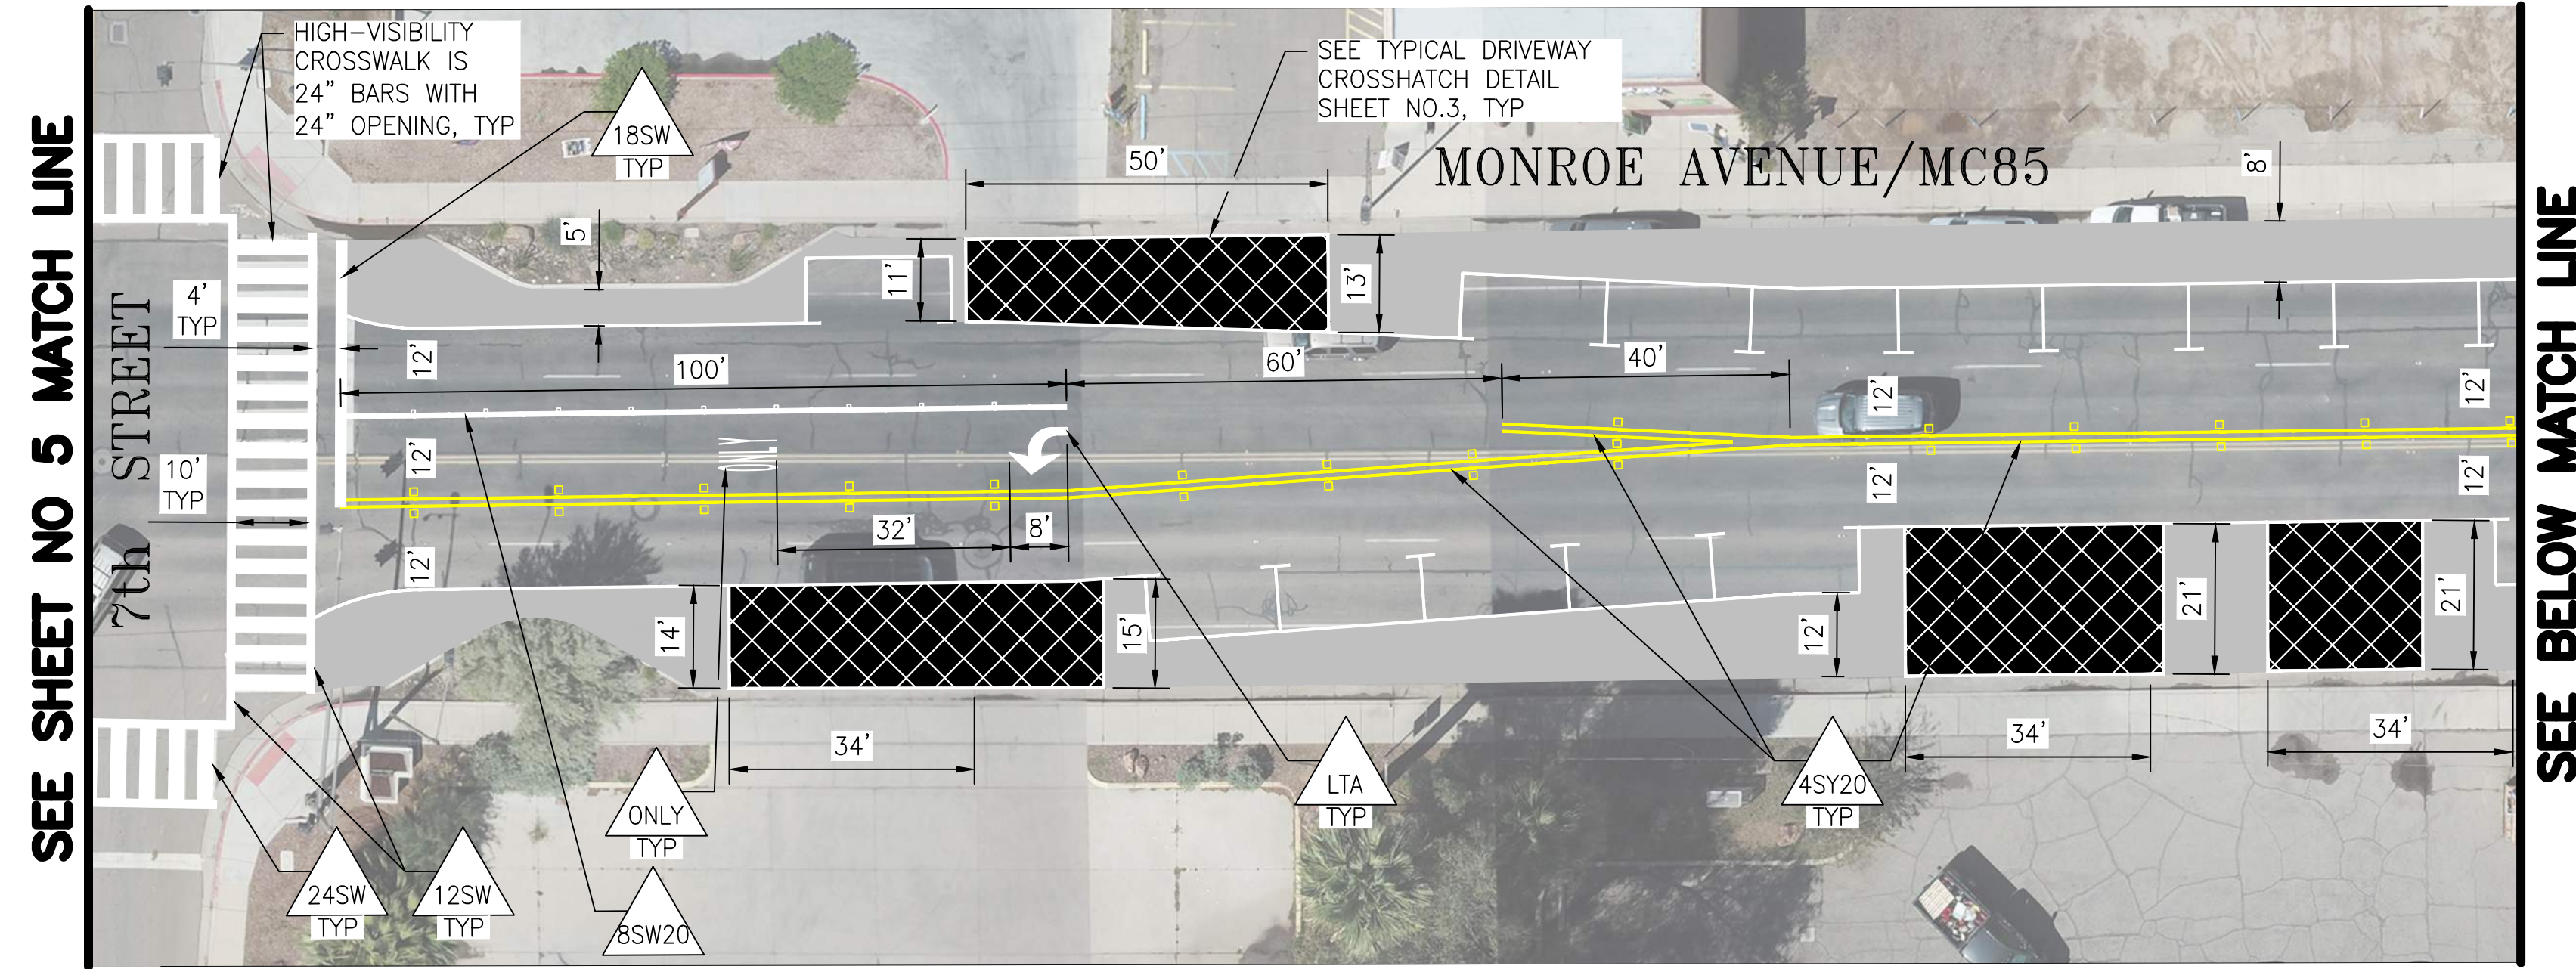




REVISIONS:	
1	
2	
3	
PLAN NAME	
MONROE AVENUE/MC85 1ST STREET/MILLER ROAD TO NARRAMORE AVENUE PAVEMENT MARKING PLAN	
ENGINEER INFORMATION	
COB PERMITTING APPROVED SEAL	COB ENGINEERING APPROVED SEAL
AS-BUILT SEAL	DESIGN SEAL
NOT FOR CONSTRUCTION	
ORIGINAL PLAN DATE	LATEST REVISION DATE
05.06.2024	
PROJECT NUMBER	SHEET NUMBER
242011	6 of 10
SUBMITTAL:	
COB PLAN TRACKING #	COB PERMIT #

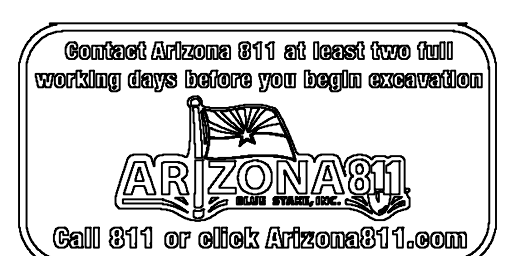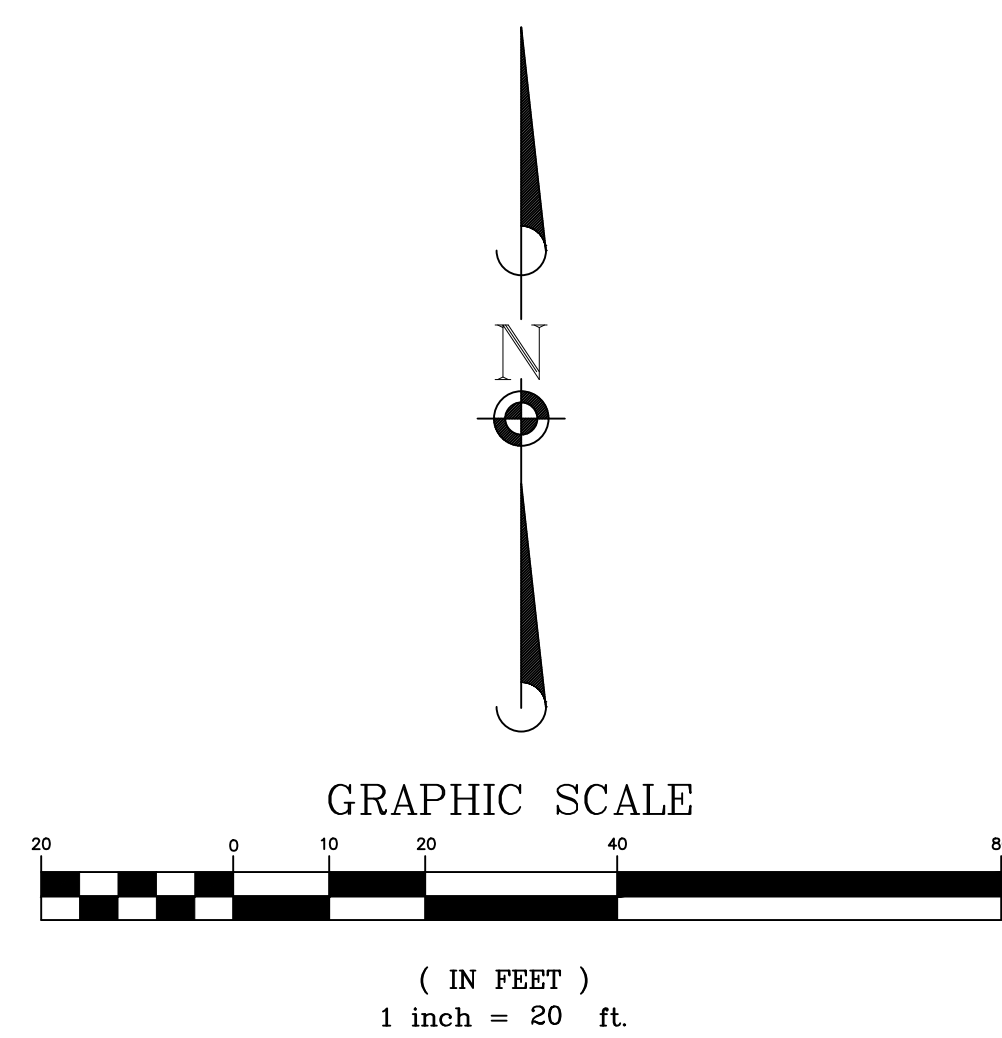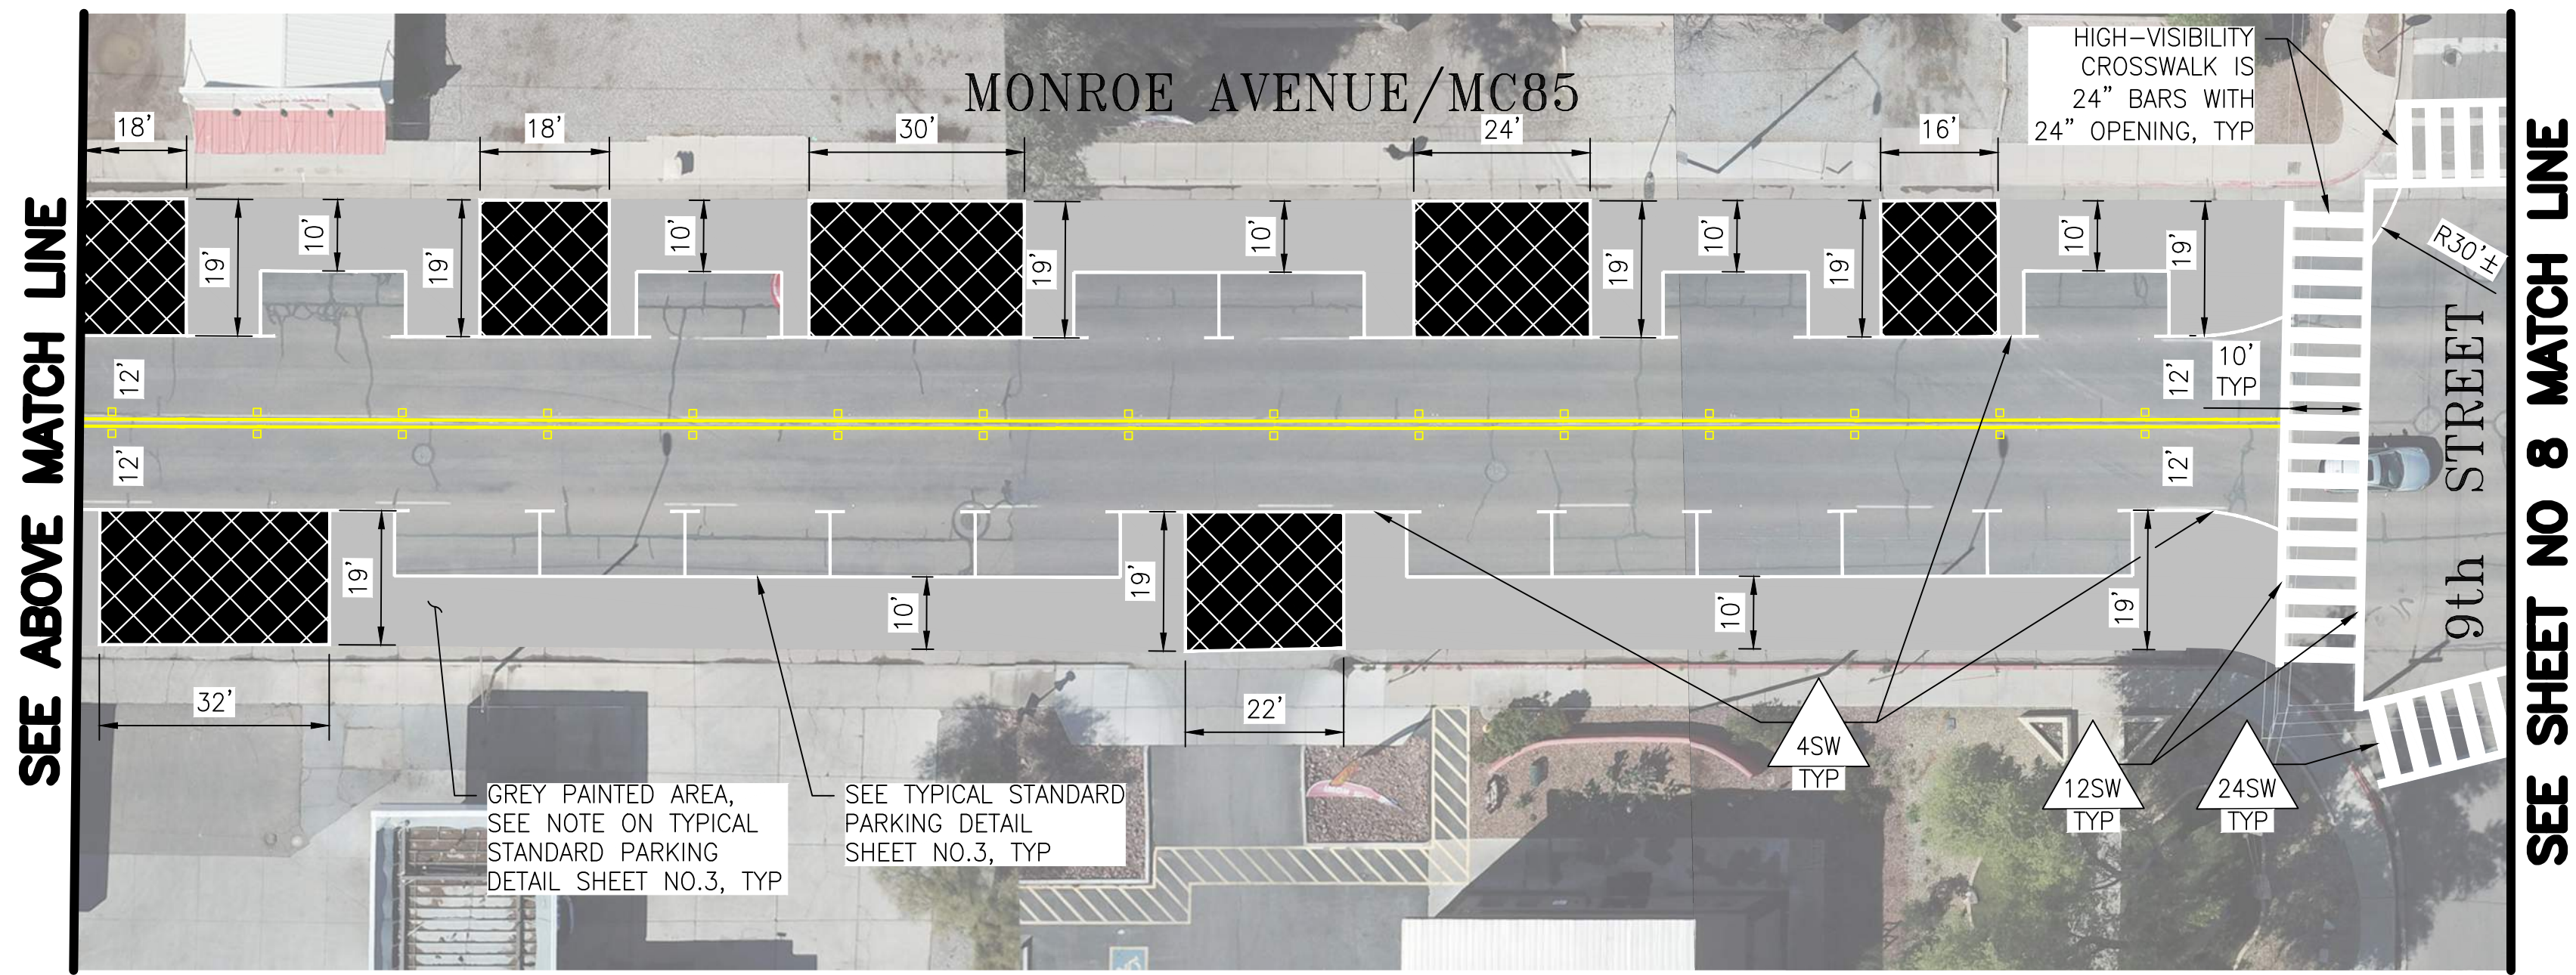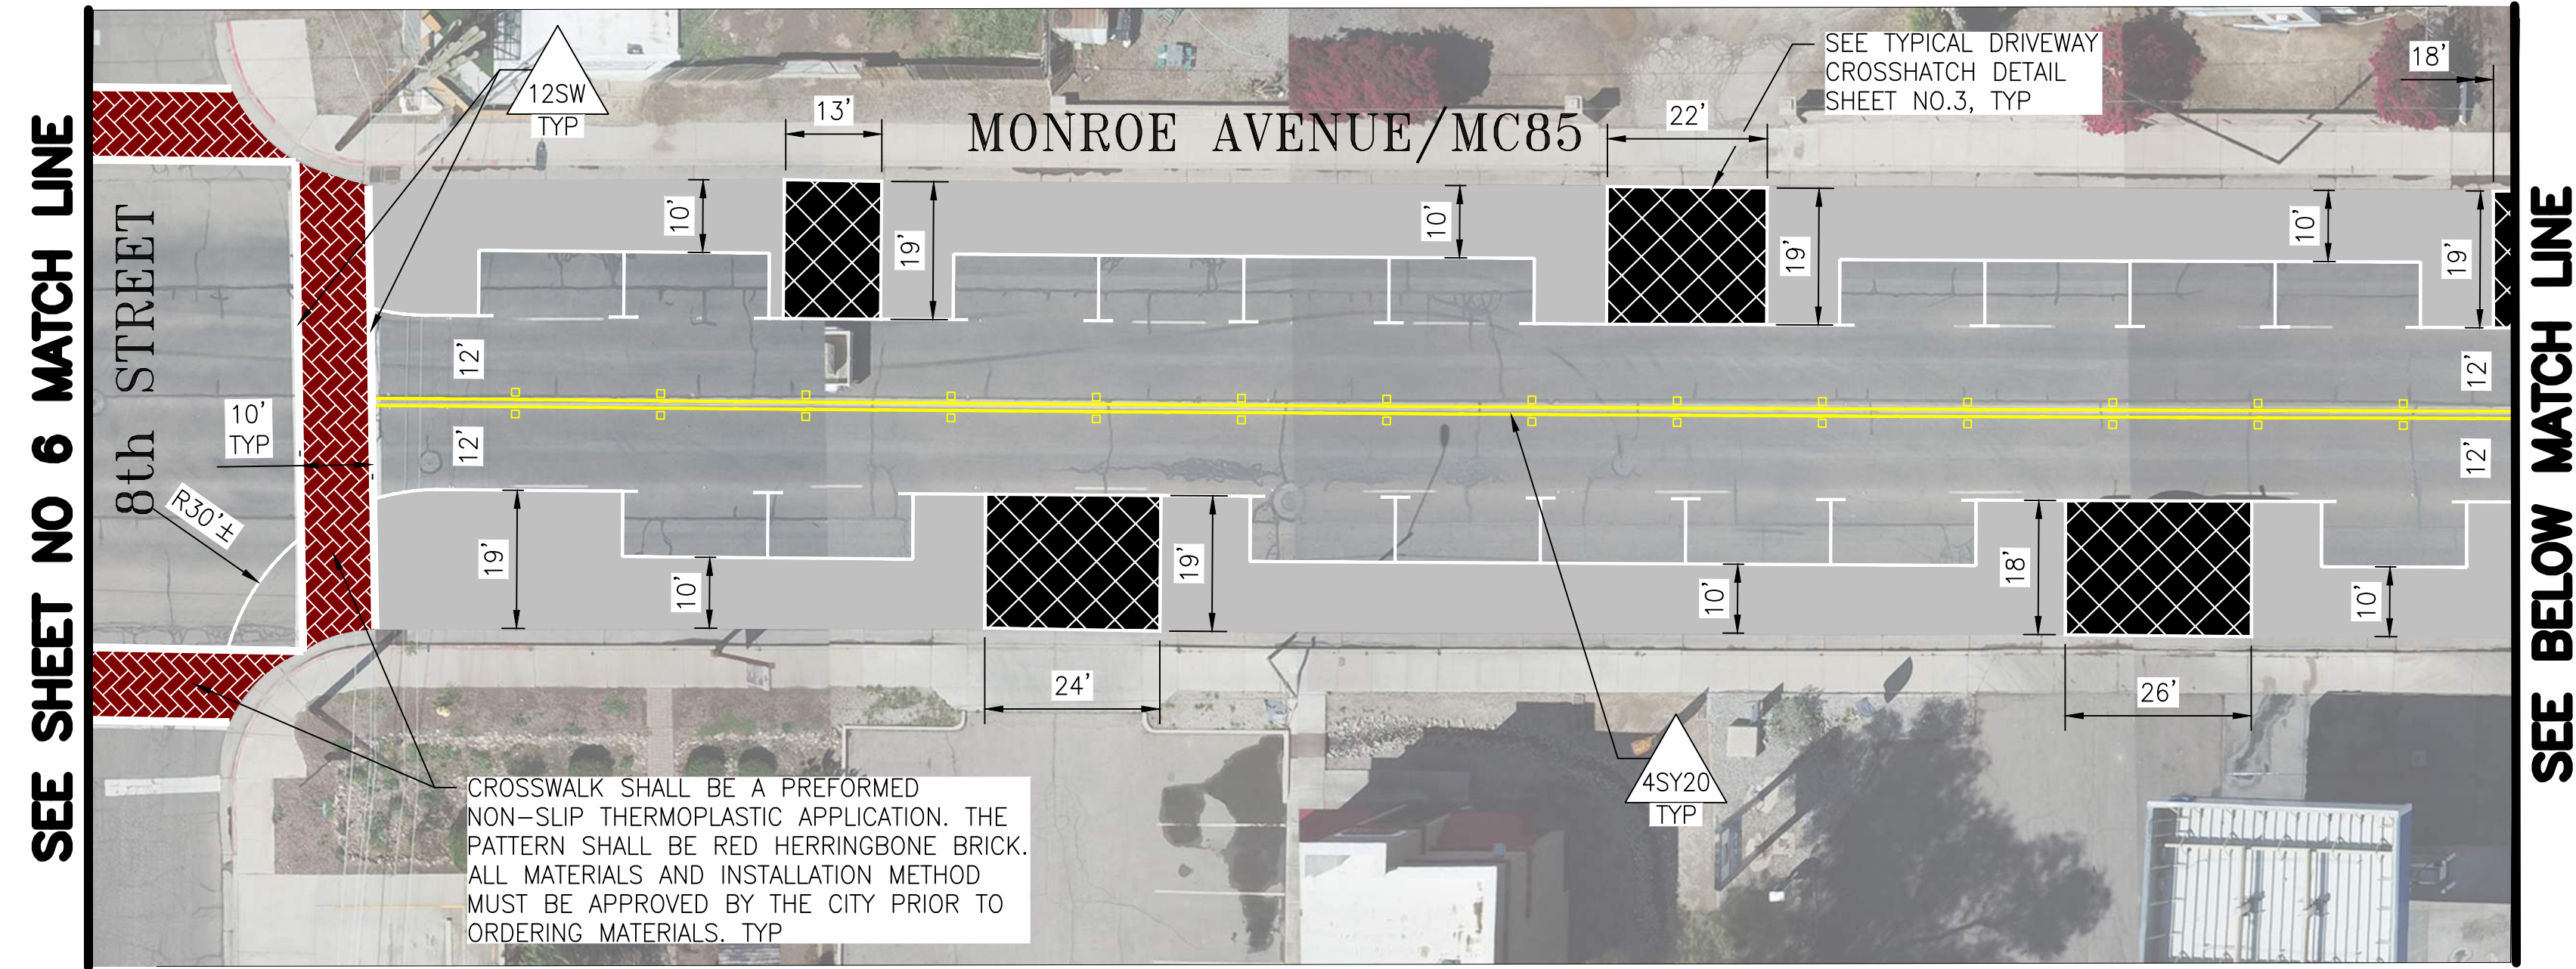

REVISIONS:	
1	
2	
3	
PLAN NAME	
MONROE AVENUE/MC85 1ST STREET/MILLER ROAD TO NARRAMORE AVENUE PAVEMENT MARKING PLAN	
ENGINEER INFORMATION	
COB PERMITTING APPROVED SEAL	COB ENGINEERING APPROVED SEAL
AS-BUILT SEAL	DESIGN SEAL
NOT FOR CONSTRUCTION	
ORIGINAL PLAN DATE	LATEST REVISION DATE
05.06.2024	
PROJECT NUMBER	SHEET NUMBER
242011	7 of 10
SUBMITTAL:	
COB PLAN TRACKING #	COB PERMIT #

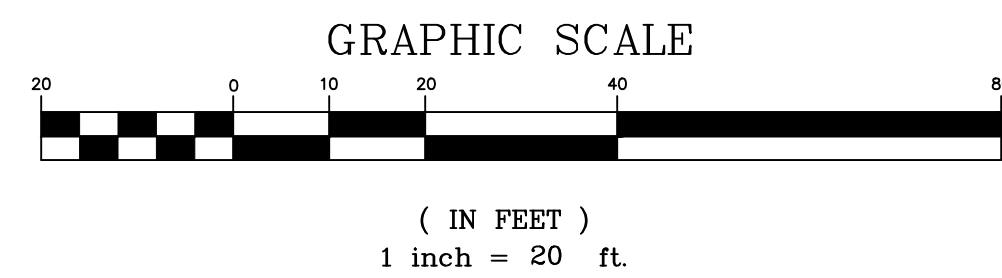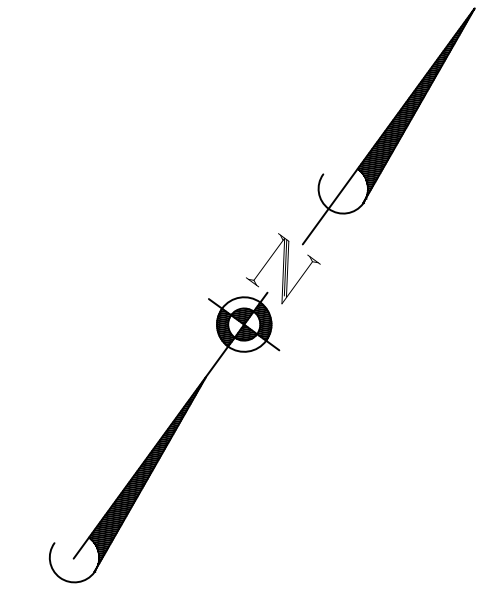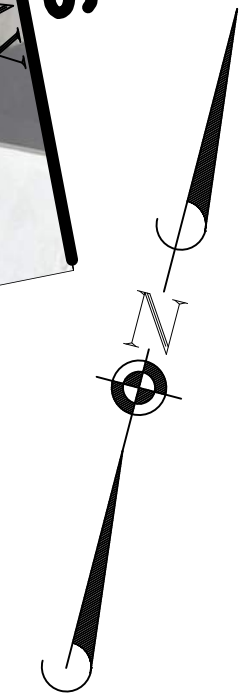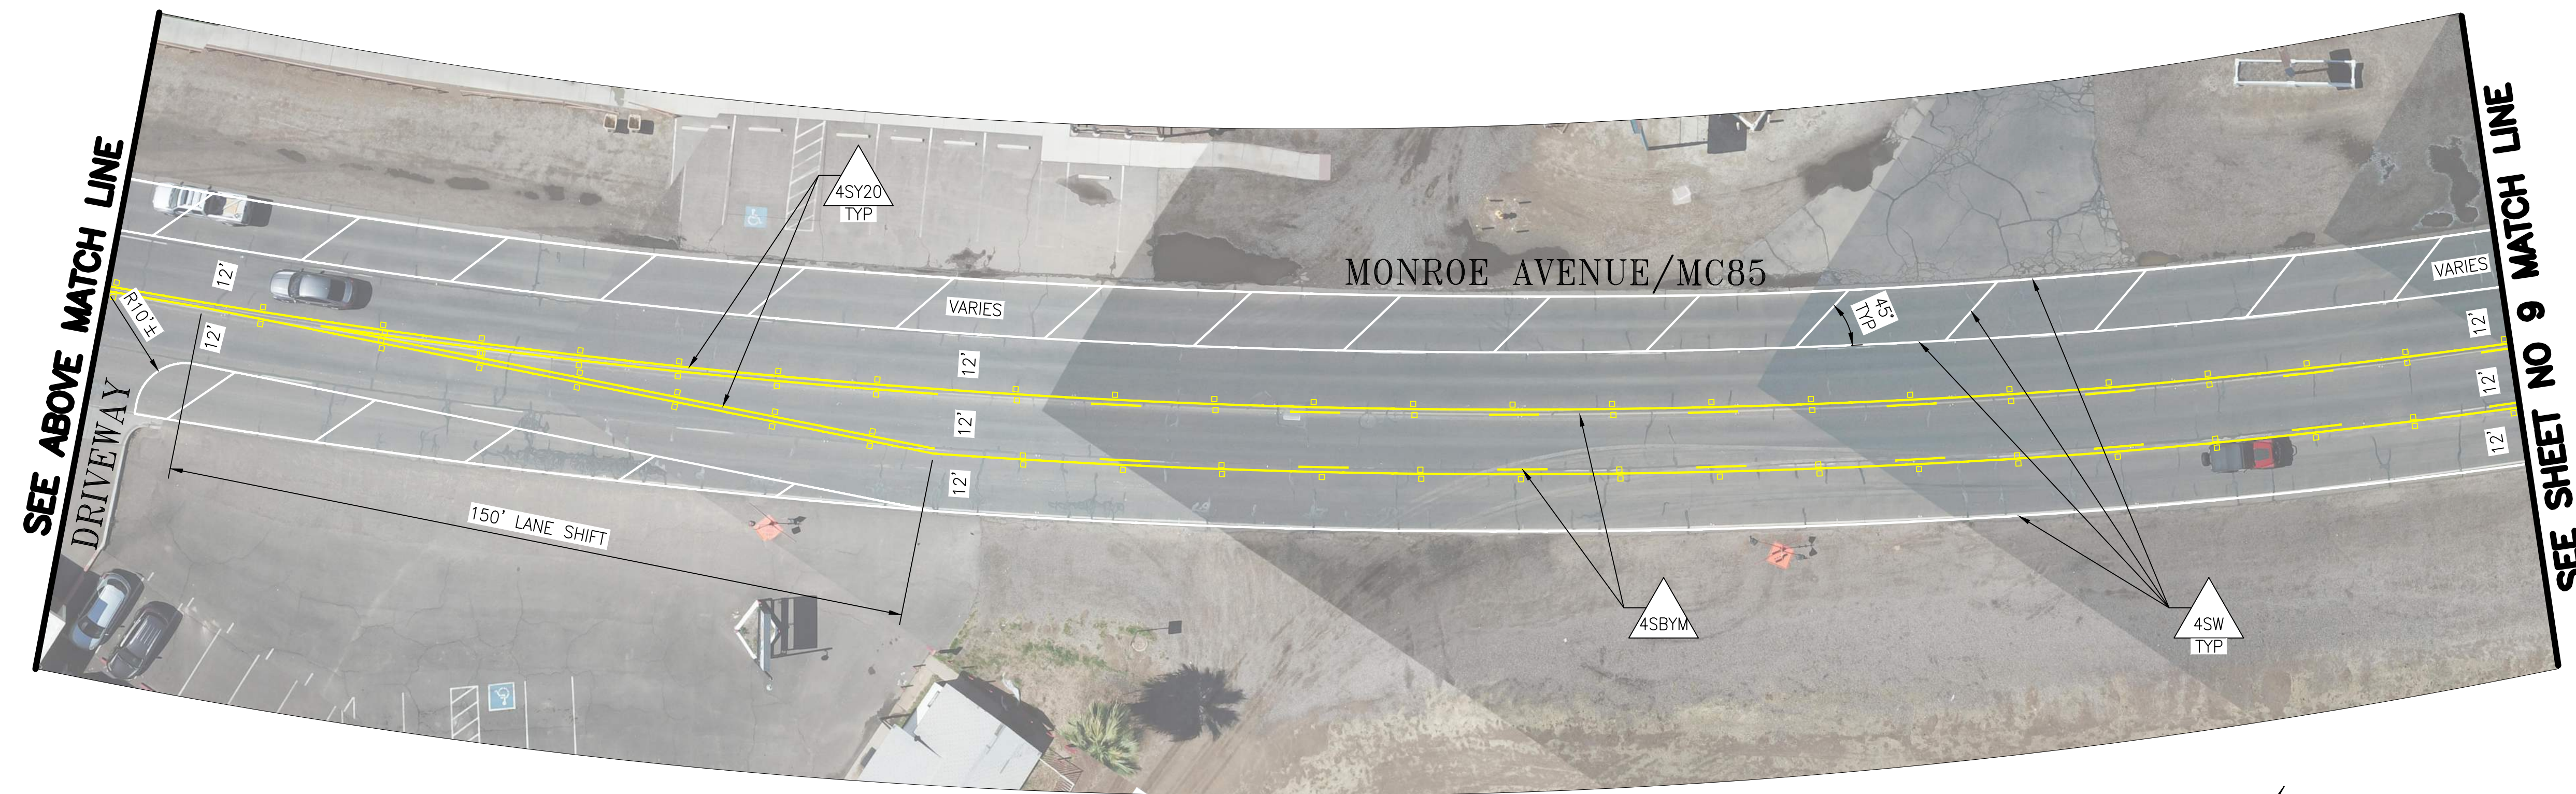
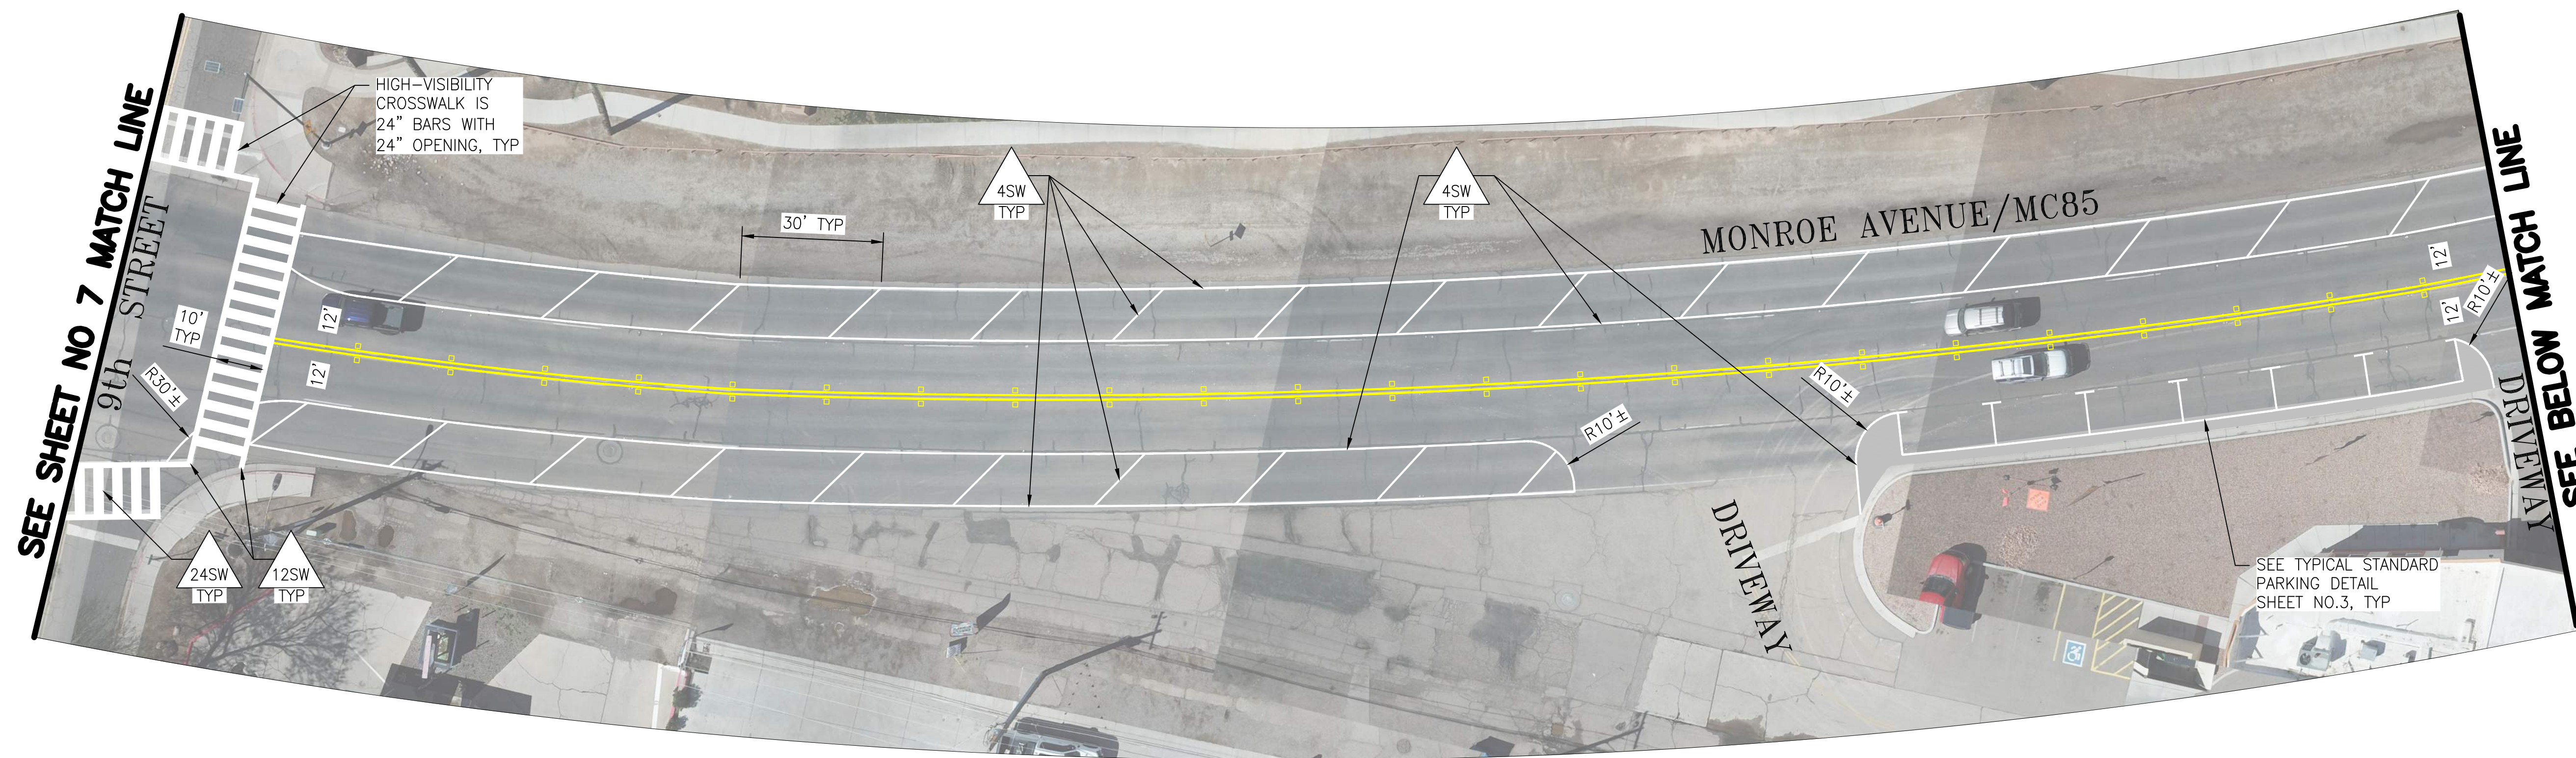


REVISIONS:	
1	
2	
3	
PLAN NAME	
MONROE AVENUE/MC85 1ST STREET/MILLER ROAD TO NARRAMORE AVENUE PAVEMENT MARKING PLAN	
ENGINEER INFORMATION	
COB PERMITTING APPROVED SEAL	COB ENGINEERING APPROVED SEAL
AS-BUILT SEAL	DESIGN SEAL
NOT FOR CONSTRUCTION	
ORIGINAL PLAN DATE	LATEST REVISION DATE
05.06.2024	
PROJECT NUMBER	SHEET NUMBER
242011	8 of 10
SUBMITTAL:	
COB PLAN TRACKING #	COB PERMIT #

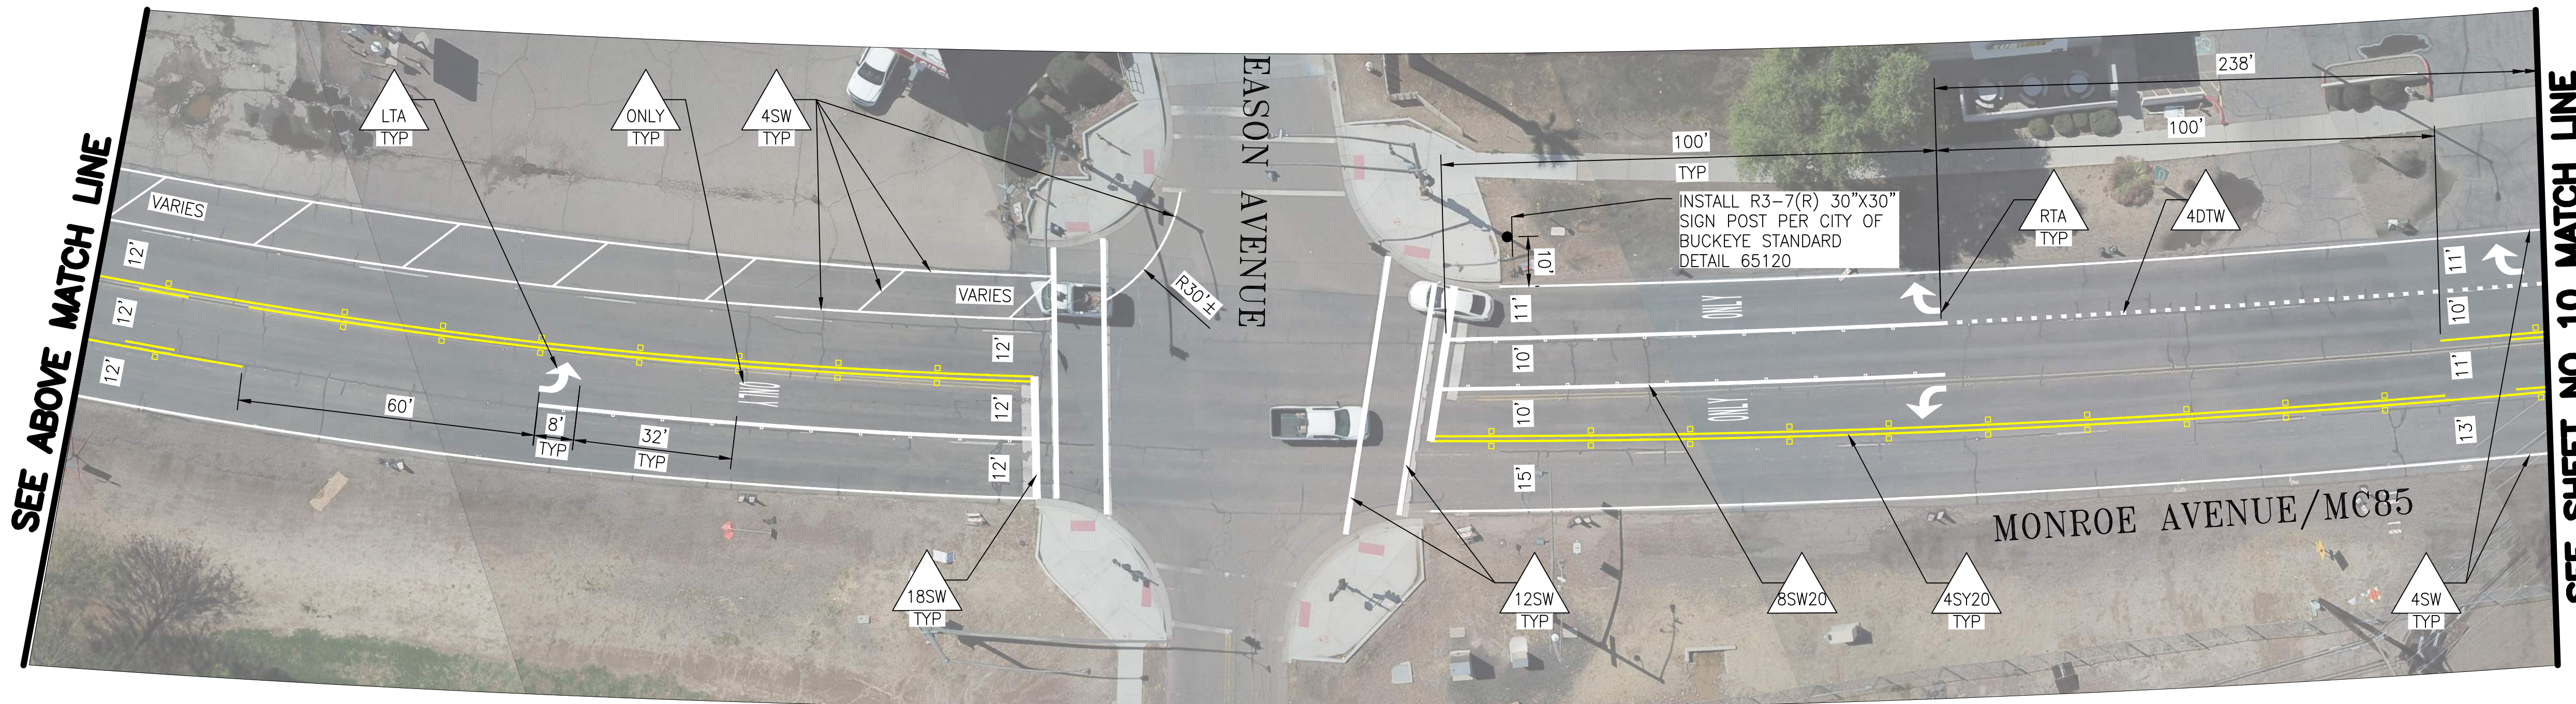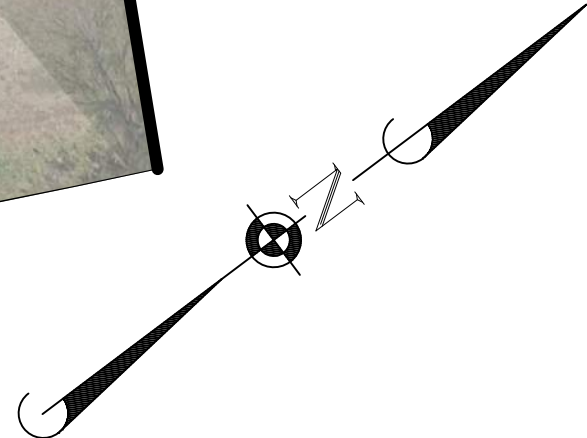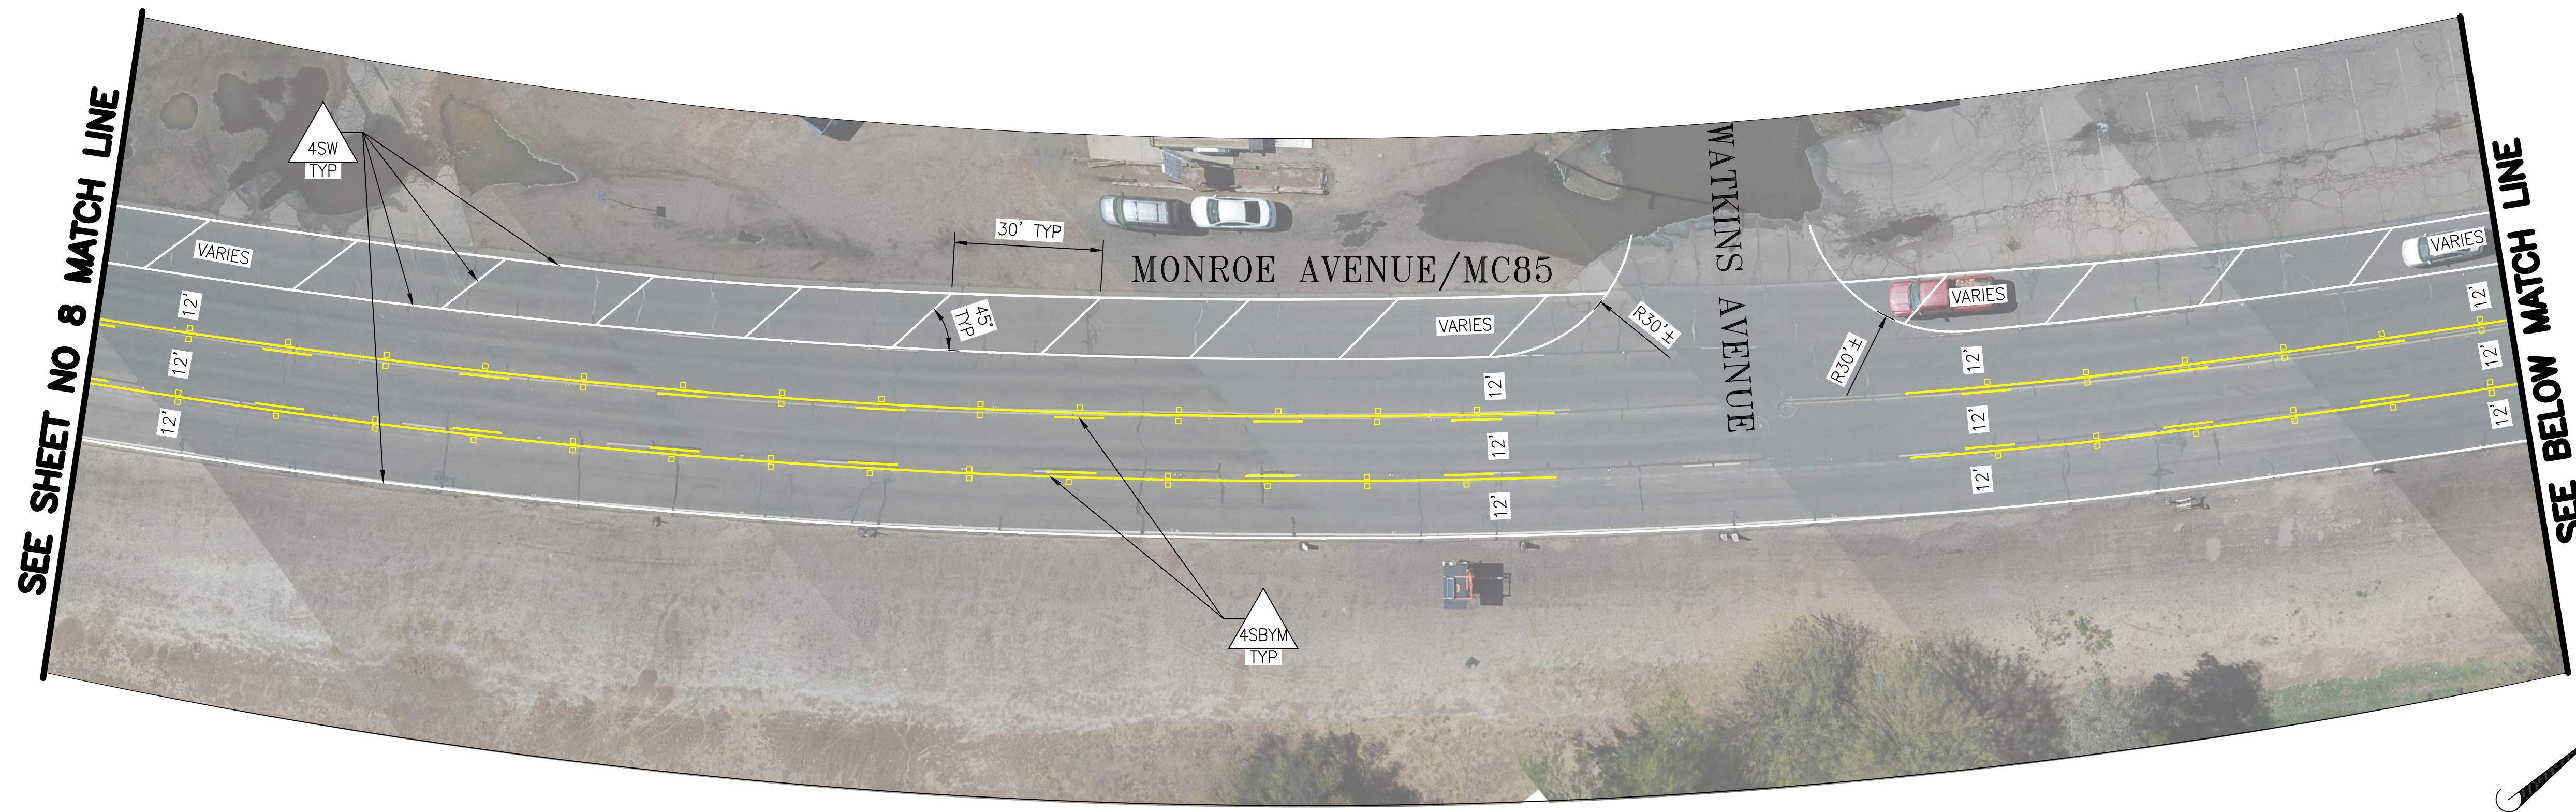





SEE ABOVE MATCH LINE

SEE SHEET NO 10 MATCH LINE

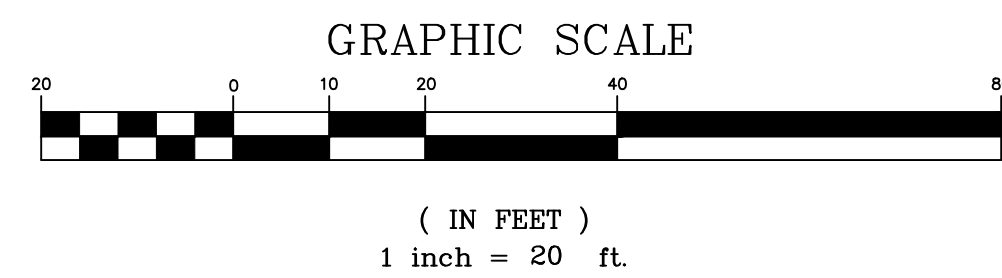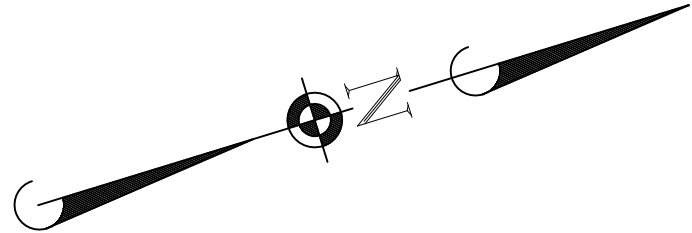

REVISIONS:	
1	
2	
3	
PLAN NAME MONROE AVENUE/MC85 1ST STREET/MILLER ROAD TO NARRAMORE AVENUE PAVEMENT MARKING PLAN	
ENGINEER INFORMATION Greenlight Traffic Engineering	
COB PERMITTING APPROVED SEAL	COB ENGINEERING APPROVED SEAL
AS-BUILT SEAL	DESIGN SEAL
NOT FOR CONSTRUCTION	
ORIGINAL PLAN DATE 05.06.2024	LATEST REVISION DATE
PROJECT NUMBER 242011	SHEET NUMBER 9 of 10
SUBMITTAL: COB PLAN TRACKING # COB PERMIT #	

SEE SHEET NO 9 MATCH LINE

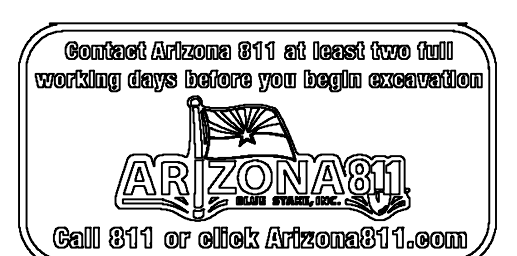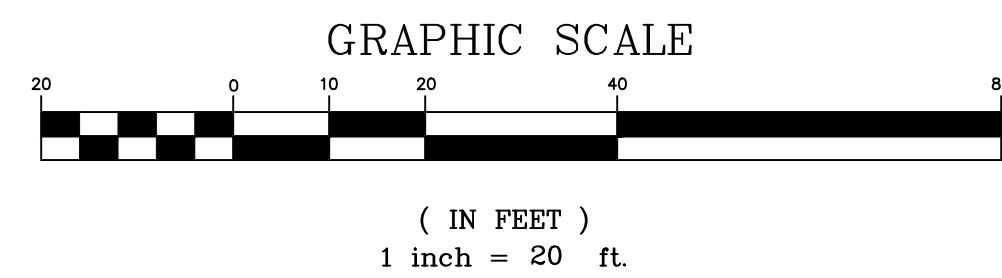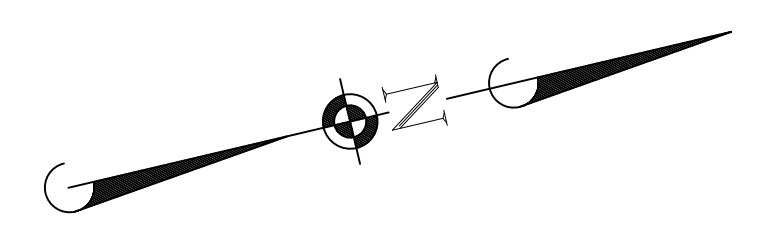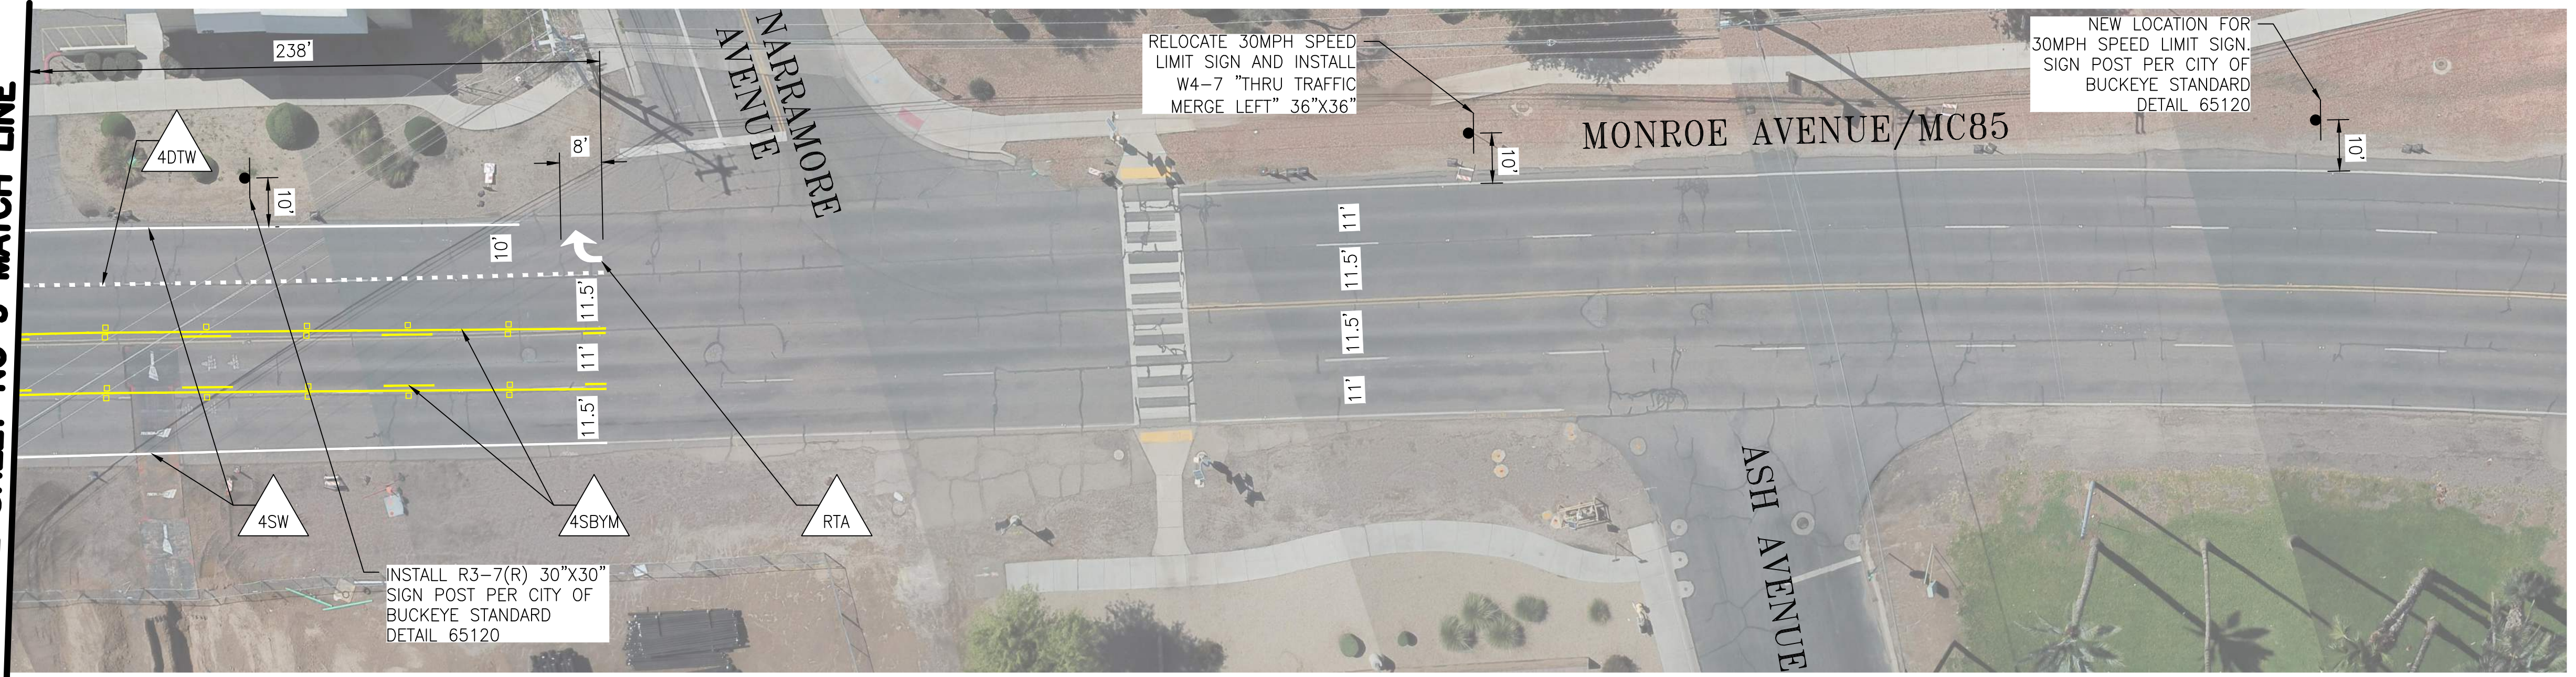

REVISIONS:	
1	
2	
3	
PLAN NAME	
MONROE AVENUE/MC85 1ST STREET/MILLER ROAD TO NARRAMORE AVENUE PAVEMENT MARKING PLAN	
ENGINEER INFORMATION	
COB PERMITTING APPROVED SEAL	COB ENGINEERING APPROVED SEAL
AS-BUILT SEAL	DESIGN SEAL
NOT FOR CONSTRUCTION	
ORIGINAL PLAN DATE	LATEST REVISION DATE
05.06.2024	
PROJECT NUMBER	SHEET NUMBER
242011	10 of 10
SUBMITTAL:	
COB PLAN TRACKING #	
COB PERMIT #	